


HOH.


Målestokk 1:200 / 1:100

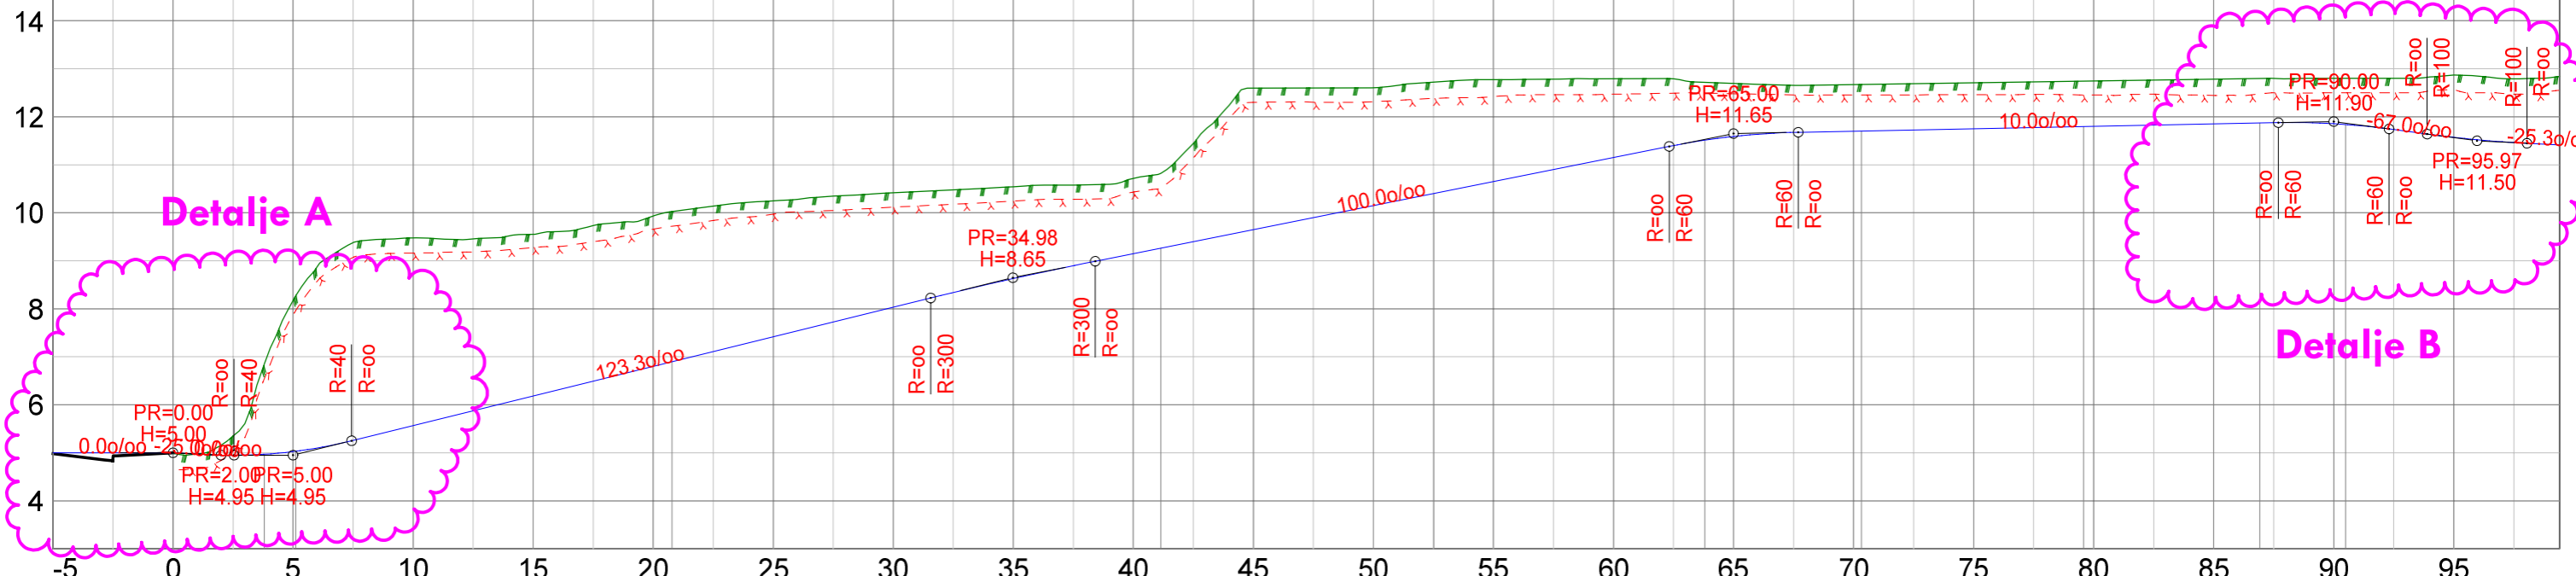

Detalje A

Detalje B

PROFIL NR.	-5.00	-0.00	3.80	5.11	20.78	41.14	52.51	63.80	70.33	79.58	86.92	90.50	95
HOR. KURV.			R=15.00				R=15.00		R=10.00		R=10.00		
BREDDEUTV.													
TVERRFALL (1%=2mm)		3.0%											
— H.kj.b.k.													
- - - V.kj.b.k.													
PROFIL H.	5.00	5.00	5.57	5.57	6.80	8.03	9.15	10.15	11.15	11.70	11.80	11.86	11.41
TERRENG H.		4.99			9.48	10.42	10.72	12.60	12.79	12.67	12.74	12.80	12.84
OVERBYGN.T													

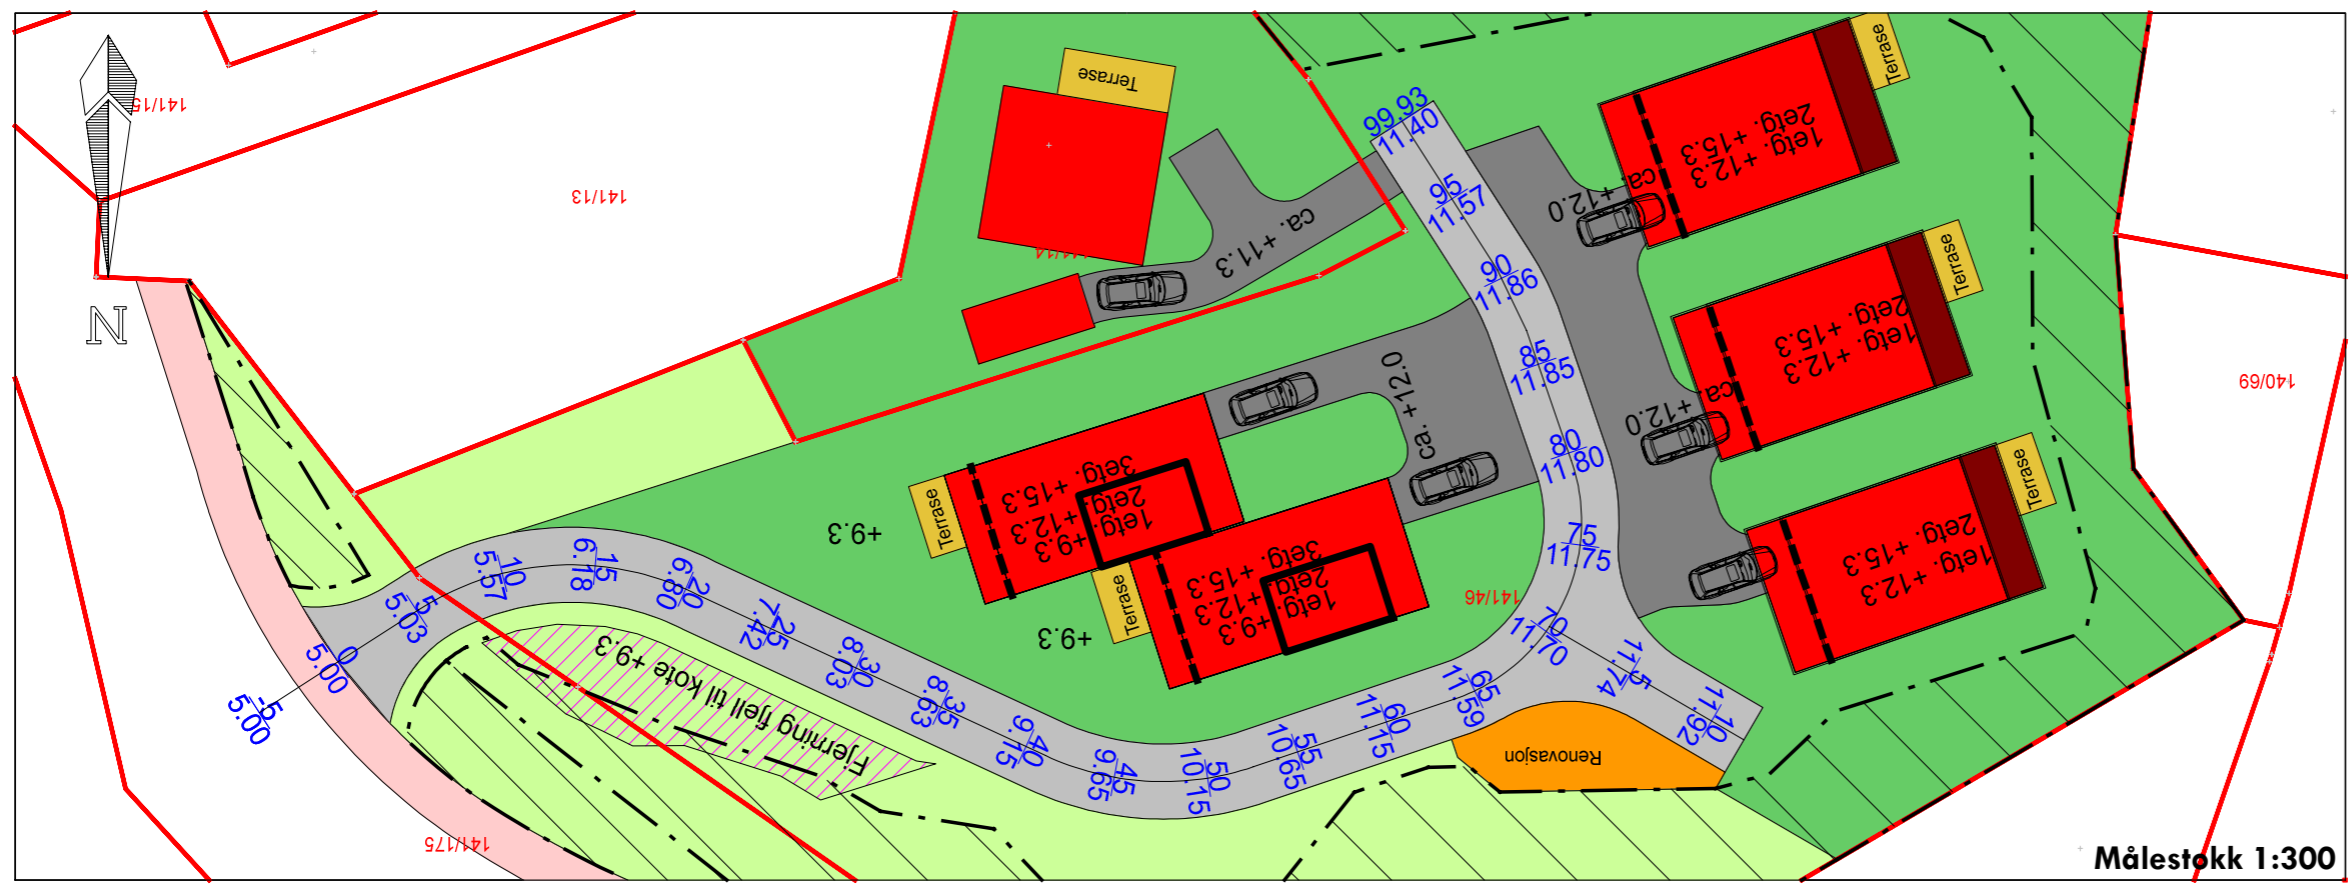

Målestokk 1:300

RH-OPPMÅLING				SLETTERRVEGEN 84 4270 KRØKKEHAMN E-post: post@rh-oppmaling.no www.rh-oppmaling.no	
Dato	Konstr./Regnet	Godkjent	Målestokk	Tegningsformat: A2	
EUREF89 - SONE 32			1:200, 1:100	Etablering for: Etablet av:	
Lengdeprofiltegning			201		
Henvisning		Beregning			