


HOH.


Målestokk 1:200 / 1:100

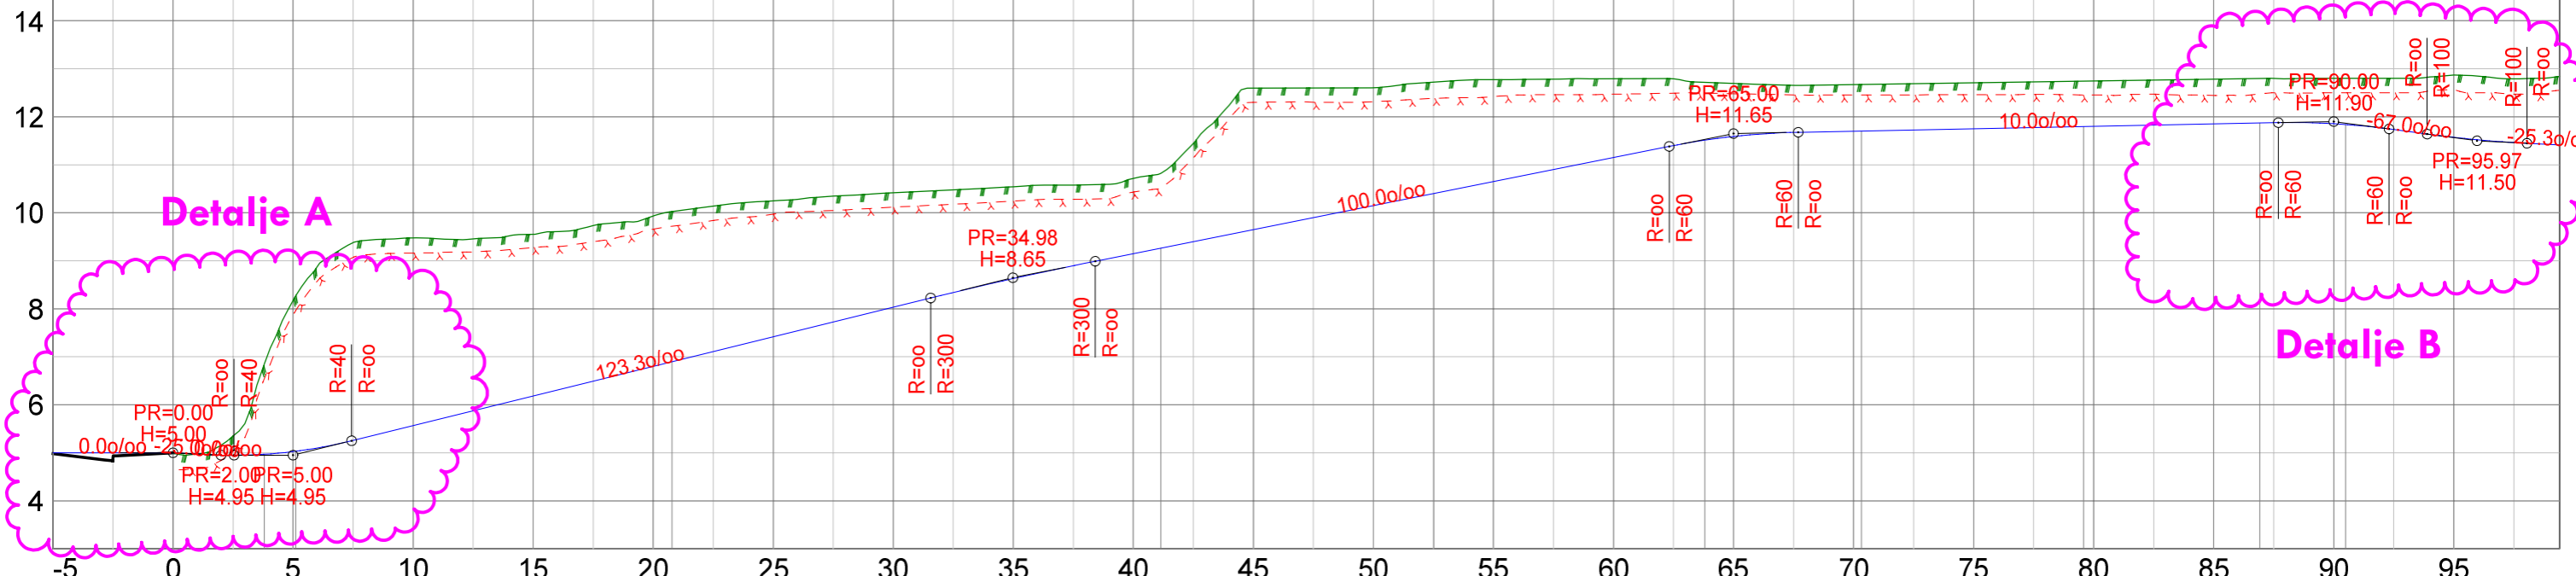

Detalje A

Detalje B

PROFIL NR.	-5.00	-0.00	3.80	5.11	20.78	41.14	52.51	63.80	70.33	79.58	86.92	90.50	95	
HOR. KURV.			R=15.00					R=15.00		R=10.00		R=10.00		
BREDDEUTV.	-----													
TVERRFALL (1%=2mm)	3.0%		↑		-----									
	H.kj.b.k.		↓		-----									
	V.kj.b.k.		3.0%		-----									
PROFIL H.	5.00	5.00	5.57	5.11	6.80	8.03	9.15	10.15	11.15	11.70	11.80	11.86	11.41	
TERRENG H.	4.99	5.00	5.57	5.11	6.80	8.03	9.15	10.15	11.15	11.70	11.80	11.86	11.41	
OVERBYGN.T														

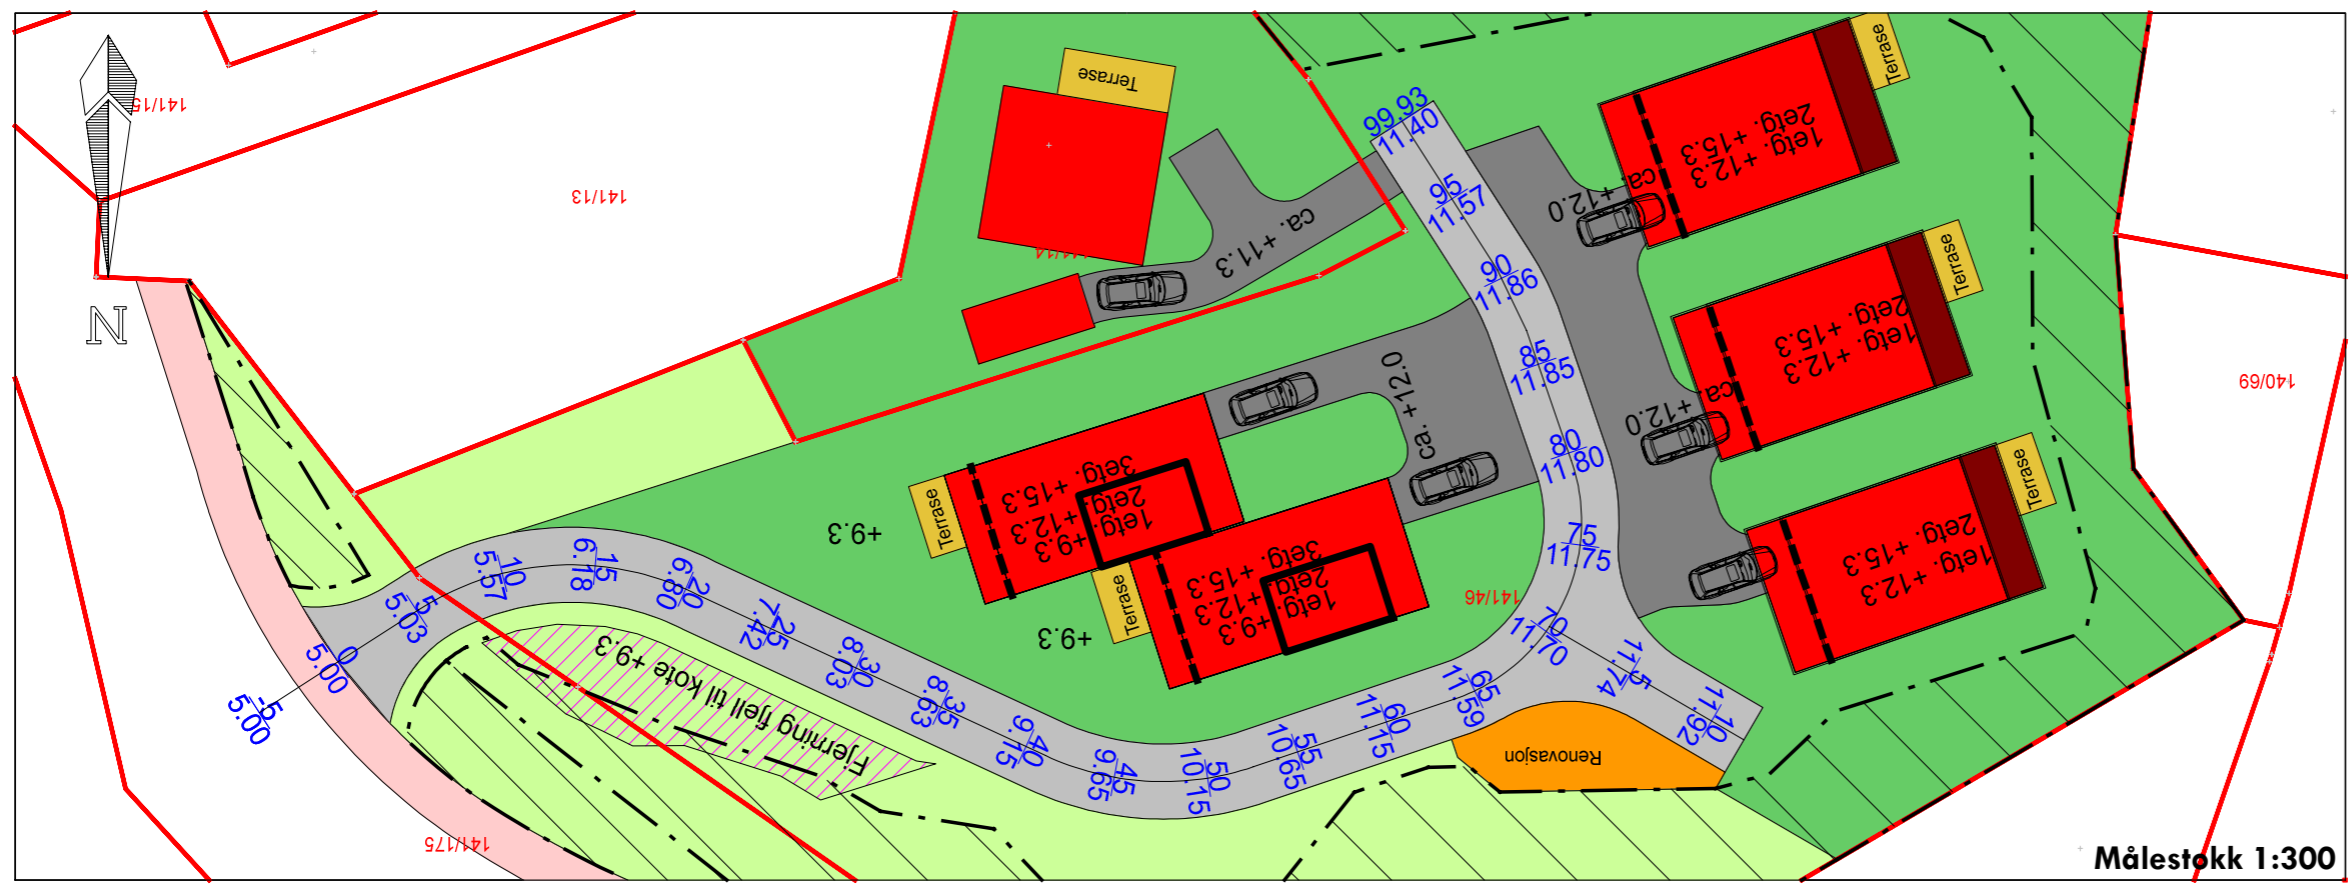

Målestokk 1:300

RH-OPPMÅLING				SLETTERRVEGEN 84 4270 KRØKKEHAMN E-post: post@rh-oppmaling.no www.rh-oppmaling.no	
Dato	Konstr./tegnet	Godkjent	Målestokk	Tegningsformat: A2	
EUREF89 - SONE 32			1:200, 1:100	Etablering for: Etablet av:	
Lengdeprofiltegning			201		
Henvisning		Beregning			