


PLAN AV UNDERETASJE

2003

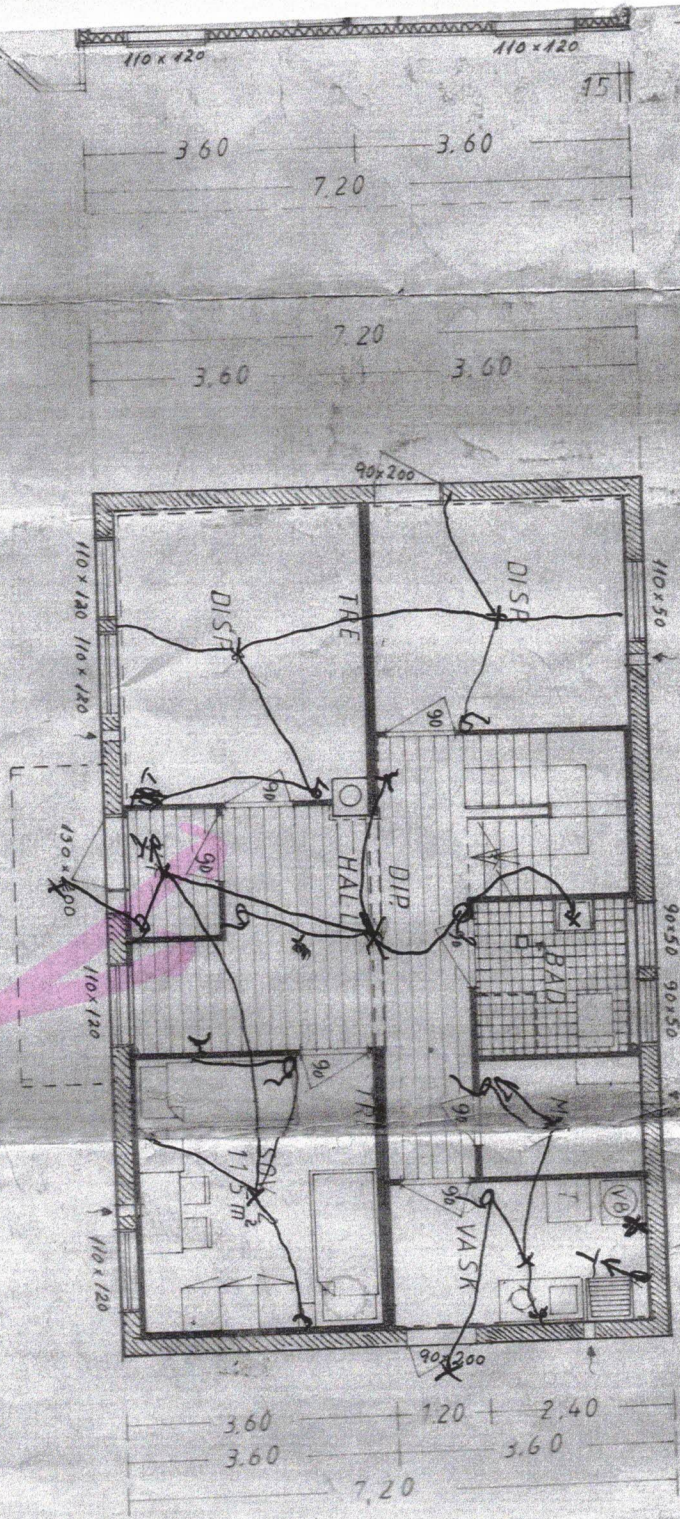

4.20
3.75

1.70
4.20

4.20
3.75

110x120 110x120

3.60 7.20 3.60

3.60 7.20 3.60

3.30 2.20 11.70 2.10

2.30

3.60 1.20 2.40
3.60 3.60
7.20

VEDLEGG 3