




1 Nord
1 : 100

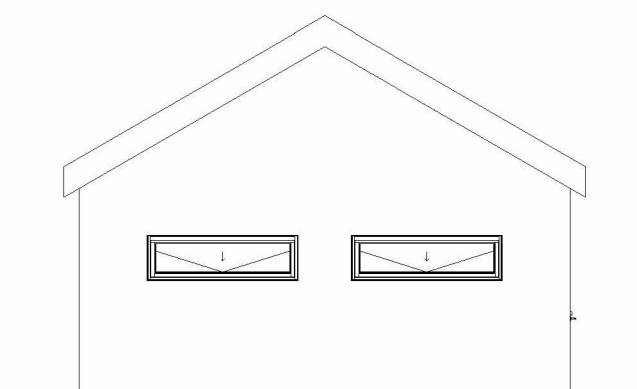

2 Vest
1 : 100

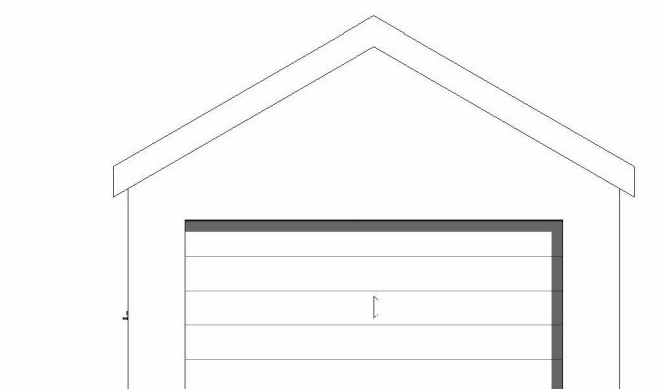

4 Øst
1 : 100

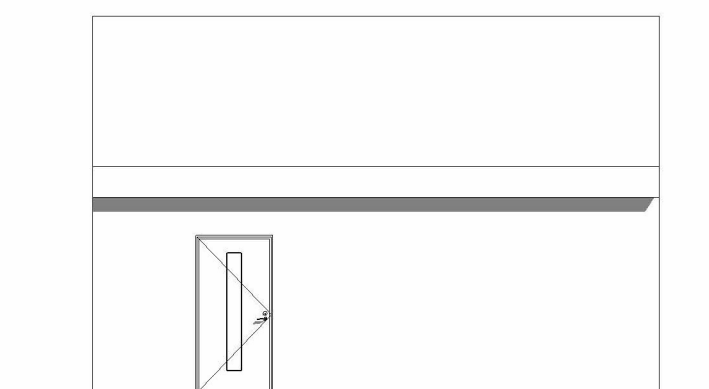

3 Sør
1 : 100



Raimond og Katrine

Garasje

Fasader


Dato 02.10.2022

Gnr/Bnr 142/245

Tegnet av Aud Bø Skår

E1

Målestokk 1 : 100

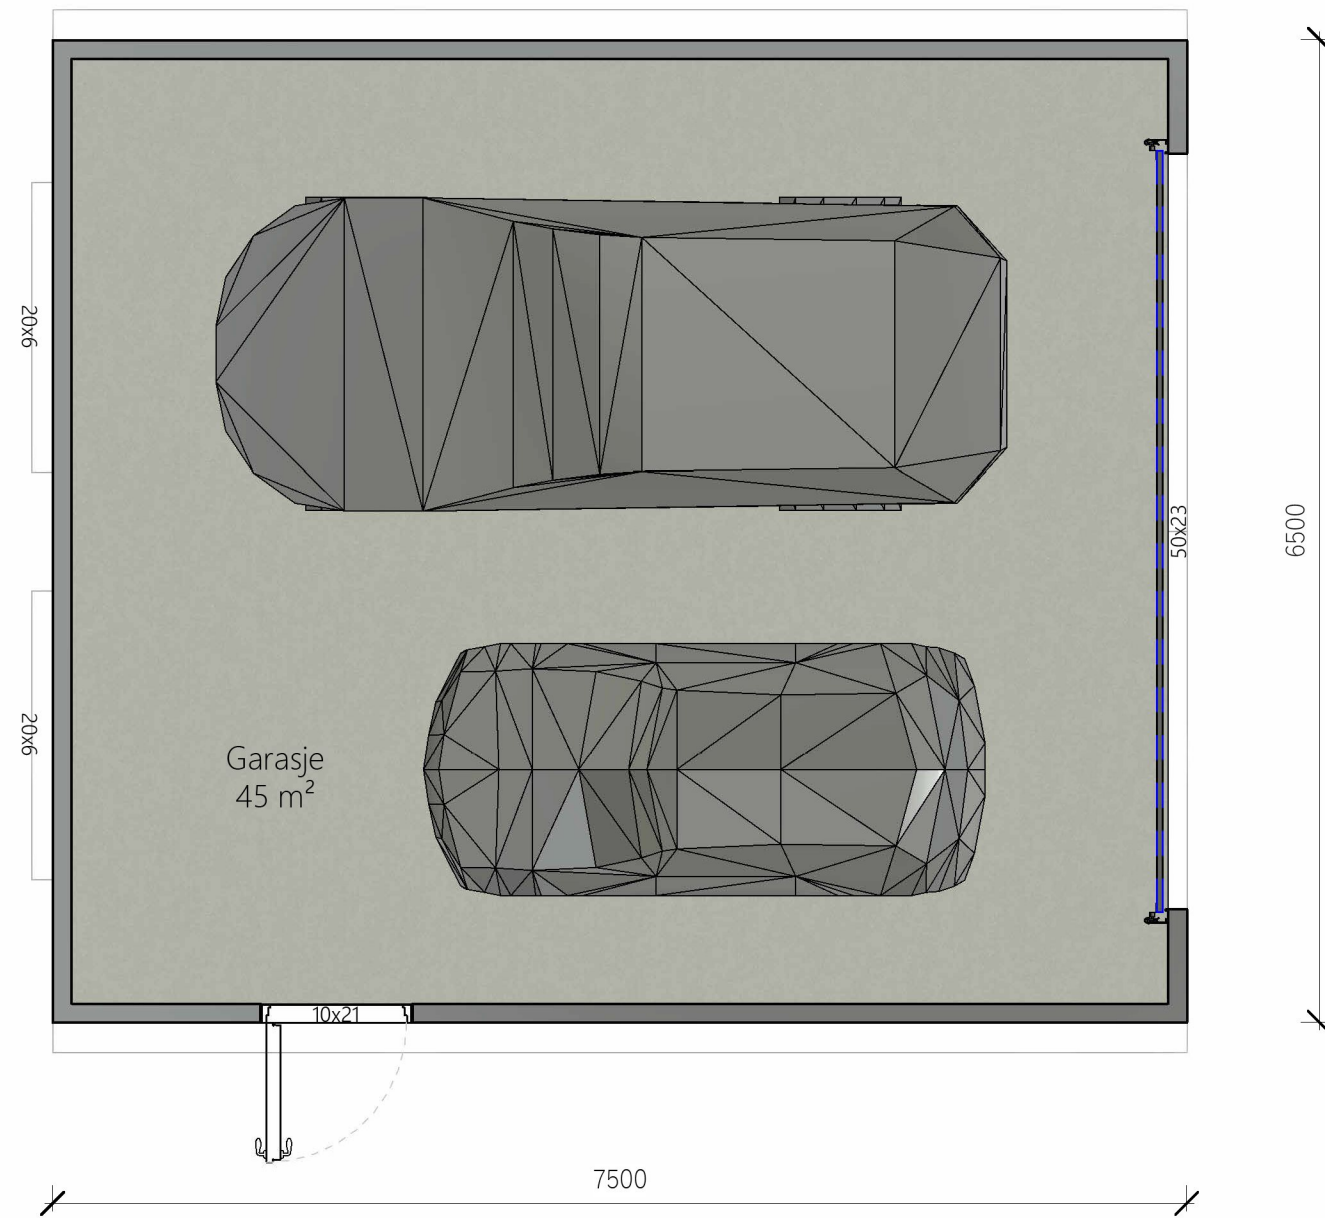

Areal
BYA 49 m²



Raimond og Katrine

Garasje

Plantegning


Dato 02.10.2022

Gnr/Bnr 142/245

Tegnet av Aud Bø Skår

E2

Målestokk 1 : 50

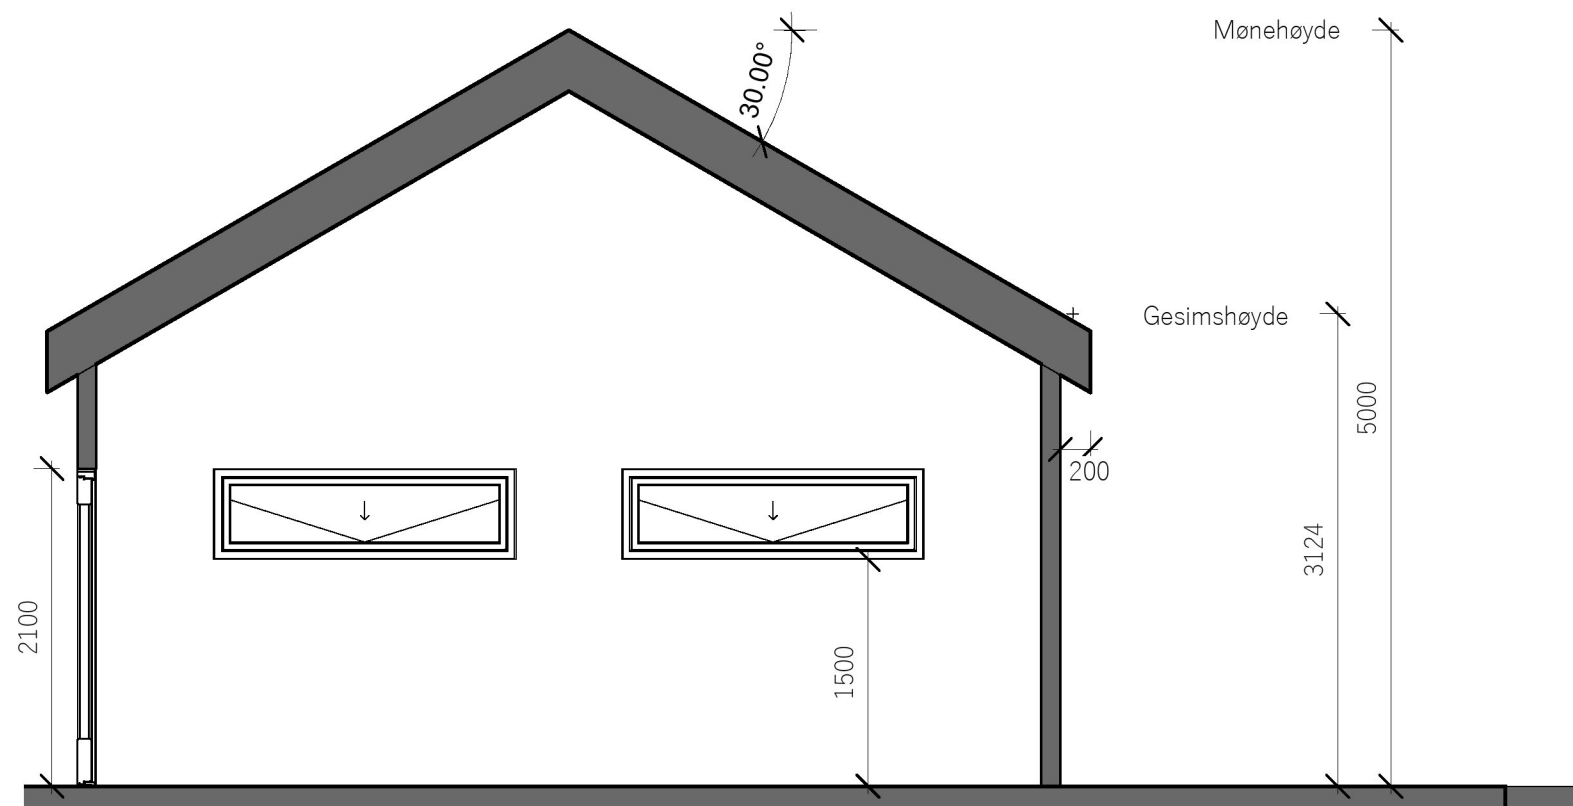

Raimond og Katrine

Garasje

Snitt

Dato 02.10.2022





Gnr/Bnr 142/245

Tegnet av Aud Bø Skår

E3

Målestokk

1 : 50

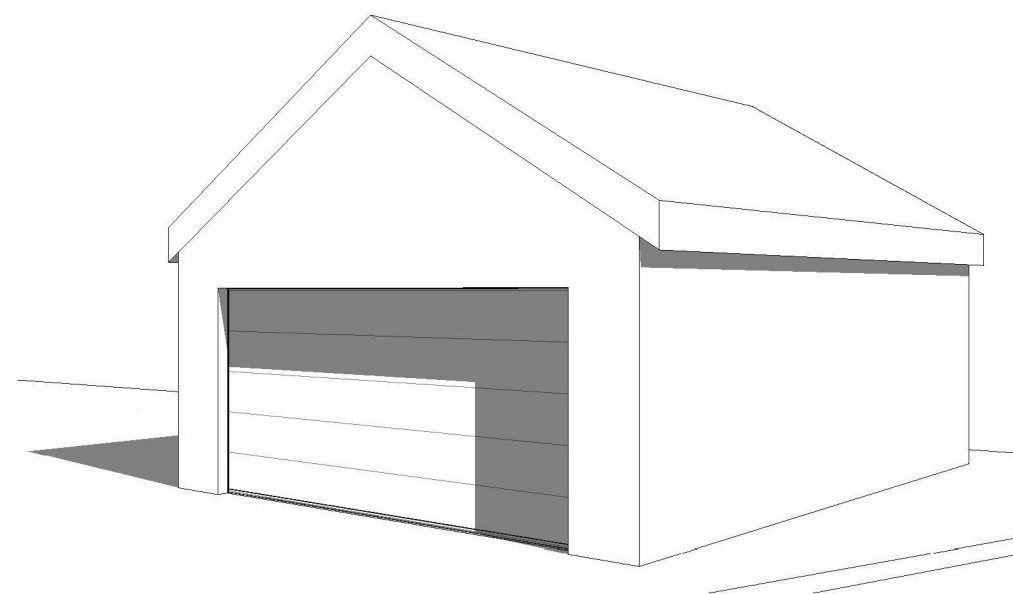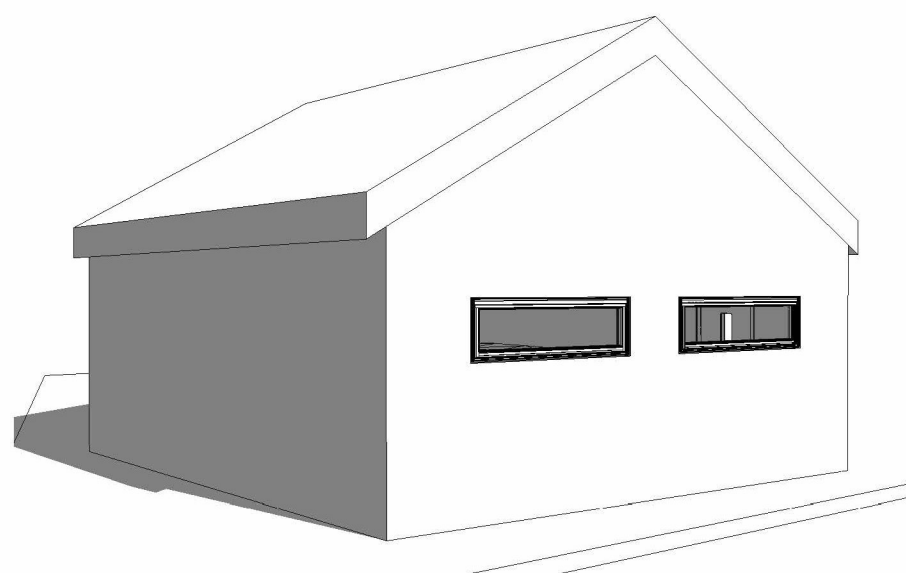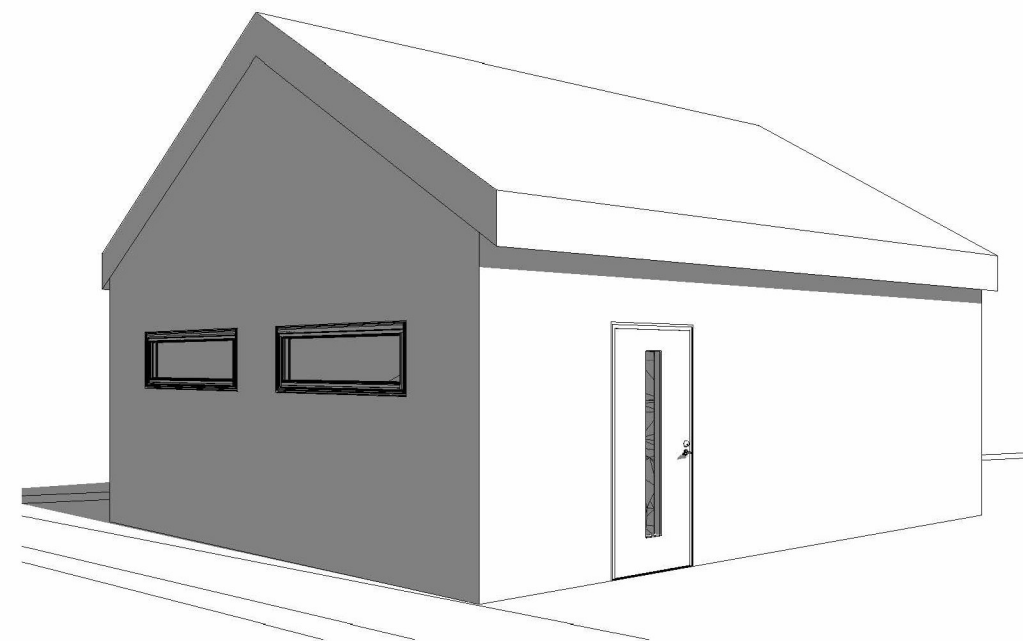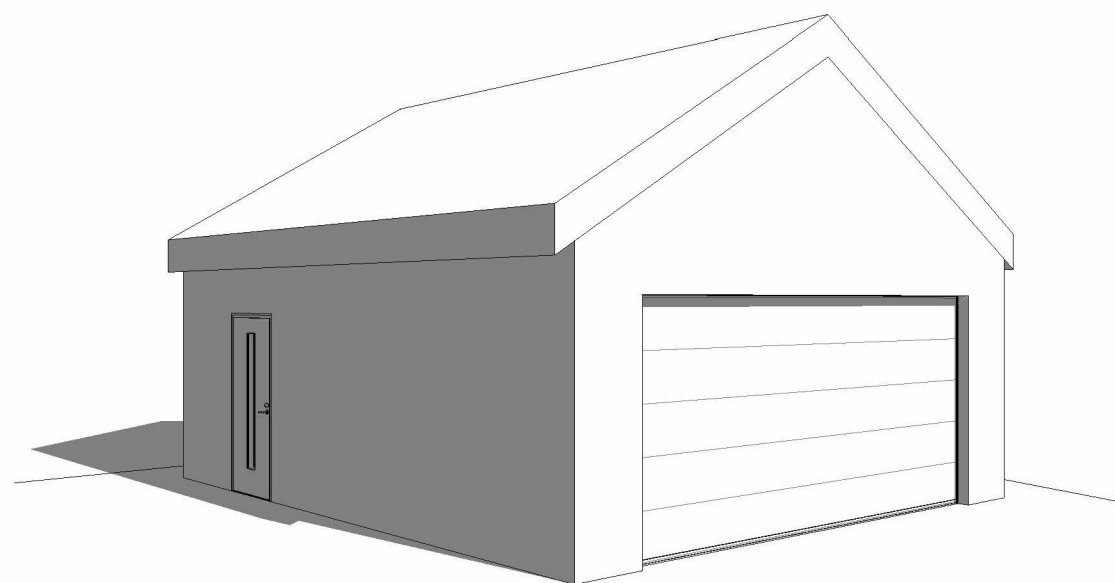

Raimond og Katrine

Garasje

Perspektiver

Dato 02.10.2022

Gnr/Bnr 142/245

Tegnet av Aud Bø Skår

E4

Målestokk