
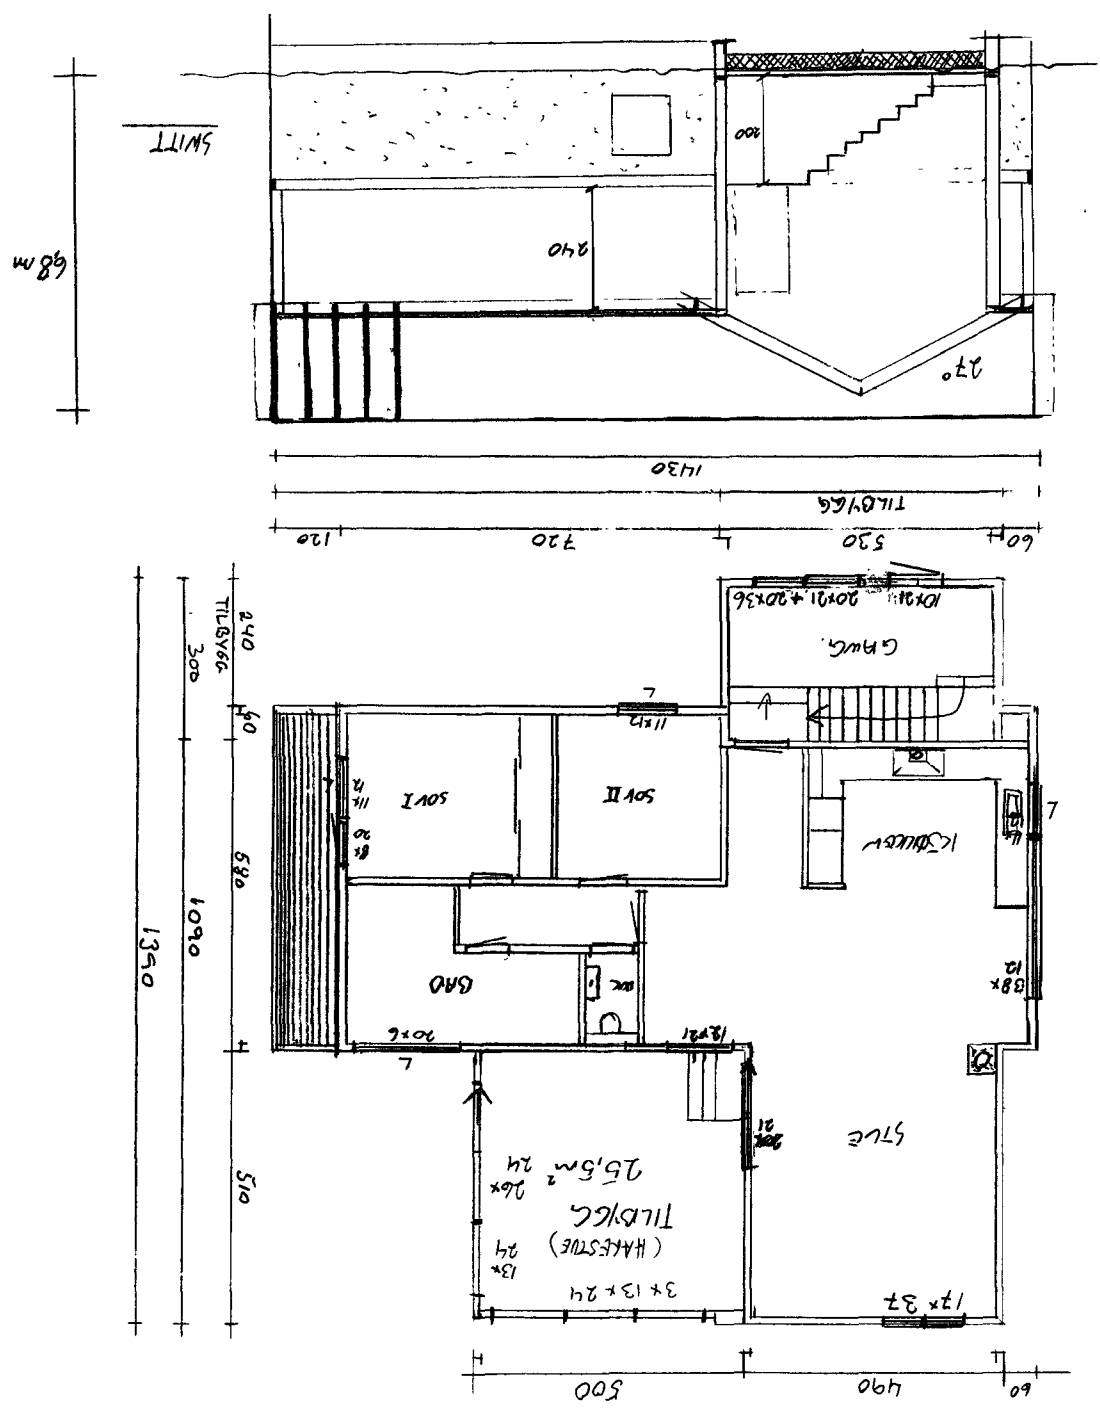



$T_{11.6/6.6} = 12.7 \text{ m}^2 \text{ BVA}$
 $T_{11.6/6.6} = 11.6 \text{ m}^2 \text{ BVA}$

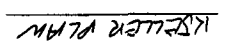


Tegn. nr. 2		FASADEK	
KRAKVEGEW 50 450 100		71.016.6	
FAM. GRINDHUTIG		60716	
Dato	16.11.22	5.4.	4400
Konstr/Tegner	Godkjent	Målestokk	
Gnr: 64	Bnr: 829		

TILBYGG = 12.7 m² B.Y.A.
TILBYGG = 11.6 m² G.R.A.


FASADE SØR

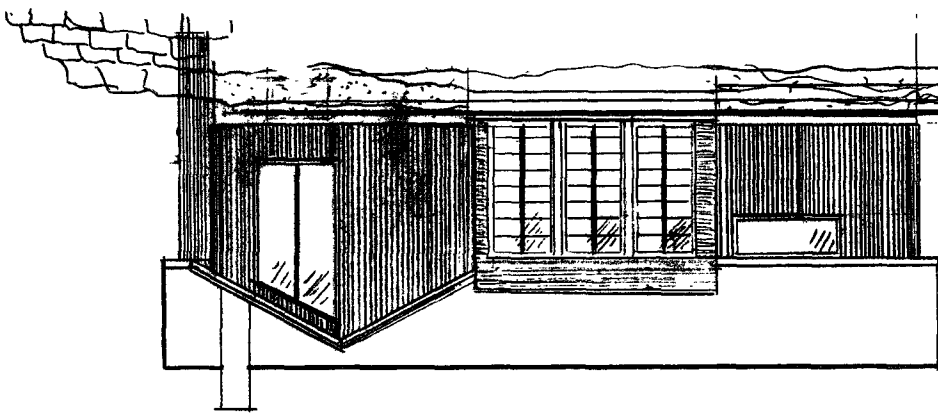

FASADE VEST

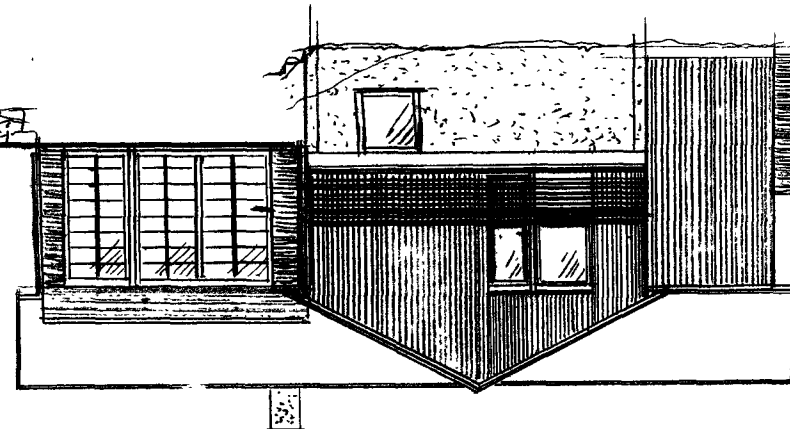

FASADE ØST

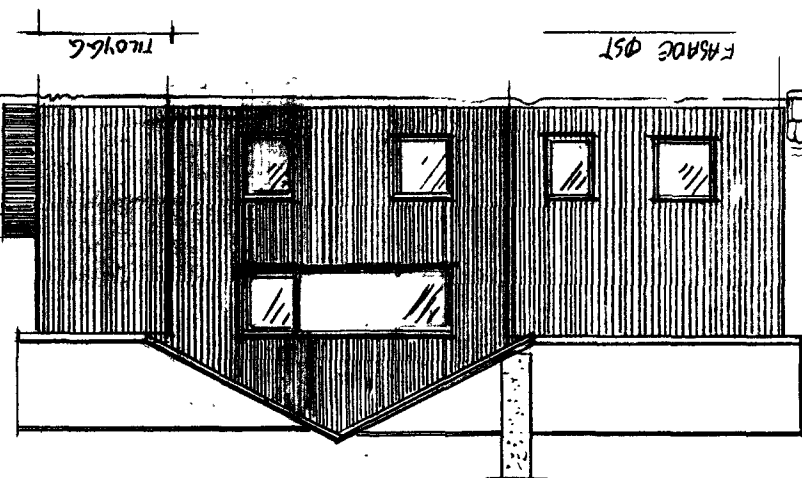

FASADE NORD

