


Stikningsdata R2			
Nr.	Nord/Sør	Øst/Vest	Høyde

R2-1-A	6588500.98164	290669.78668	0
R2-1-B	6588500.98164	290669.78668	0
R2-1-C	6588500.98164	290669.78668	0
R2-1-D	6588500.98164	290669.78668	0
R2-1bod-A	6588500.98164	290669.78668	0
R2-1bod-B	6588500.98164	290669.78668	0
R2-1bod-C	6588500.98164	290669.78668	0
R2-1bod-D	6588500.98164	290669.78668	0
R2-2-A	6588500.98164	290669.78668	0
R2-2-B	6588500.98164	290669.78668	0
R2-2-C	6588500.98164	290669.78668	0
R2-2-D	6588500.98164	290669.78668	0
R2-2bod-A	6588500.98164	290669.78668	0
R2-2bod-B	6588500.98164	290669.78668	0
R2-2bod-C	6588500.98164	290669.78668	0
R2-2bod-D	6588500.98164	290669.78668	0
R2-3-A	6588500.98164	290669.78668	0
R2-3-B	6588500.98164	290669.78668	0
R2-3-C	6588500.98164	290669.78668	0
R2-3-D	6588500.98164	290669.78668	0

Stikningsdata R2			
Nr.	Nord/Sør	Øst/Vest	Høyde

R2-3bod-A	6588500.98164	290669.78668	0
R2-3bod-B	6588500.98164	290669.78668	0
R2-3bod-C	6588500.98164	290669.78668	0
R2-3bod-D	6588500.98164	290669.78668	0
R2-4-A	6588500.98164	290669.78668	0
R2-4-B	6588500.98164	290669.78668	0
R2-4-C	6588500.98164	290669.78668	0
R2-4-D	6588500.98164	290669.78668	0
R2-4bod-A	6588500.98164	290669.78668	0
R2-4bod-B	6588500.98164	290669.78668	0
R2-4bod-C	6588500.98164	290669.78668	0
R2-4bod-D	6588500.98164	290669.78668	0
R2-5-A	6588500.98164	290669.78668	0
R2-5-B	6588500.98164	290669.78668	0
R2-5-C	6588500.98164	290669.78668	0
R2-5-D	6588500.98164	290669.78668	0
R2-5bod-A	6588500.98164	290669.78668	0
R2-5bod-B	6588500.98164	290669.78668	0
R2-5bod-C	6588500.98164	290669.78668	0
R2-5bod-D	6588500.98164	290669.78668	0

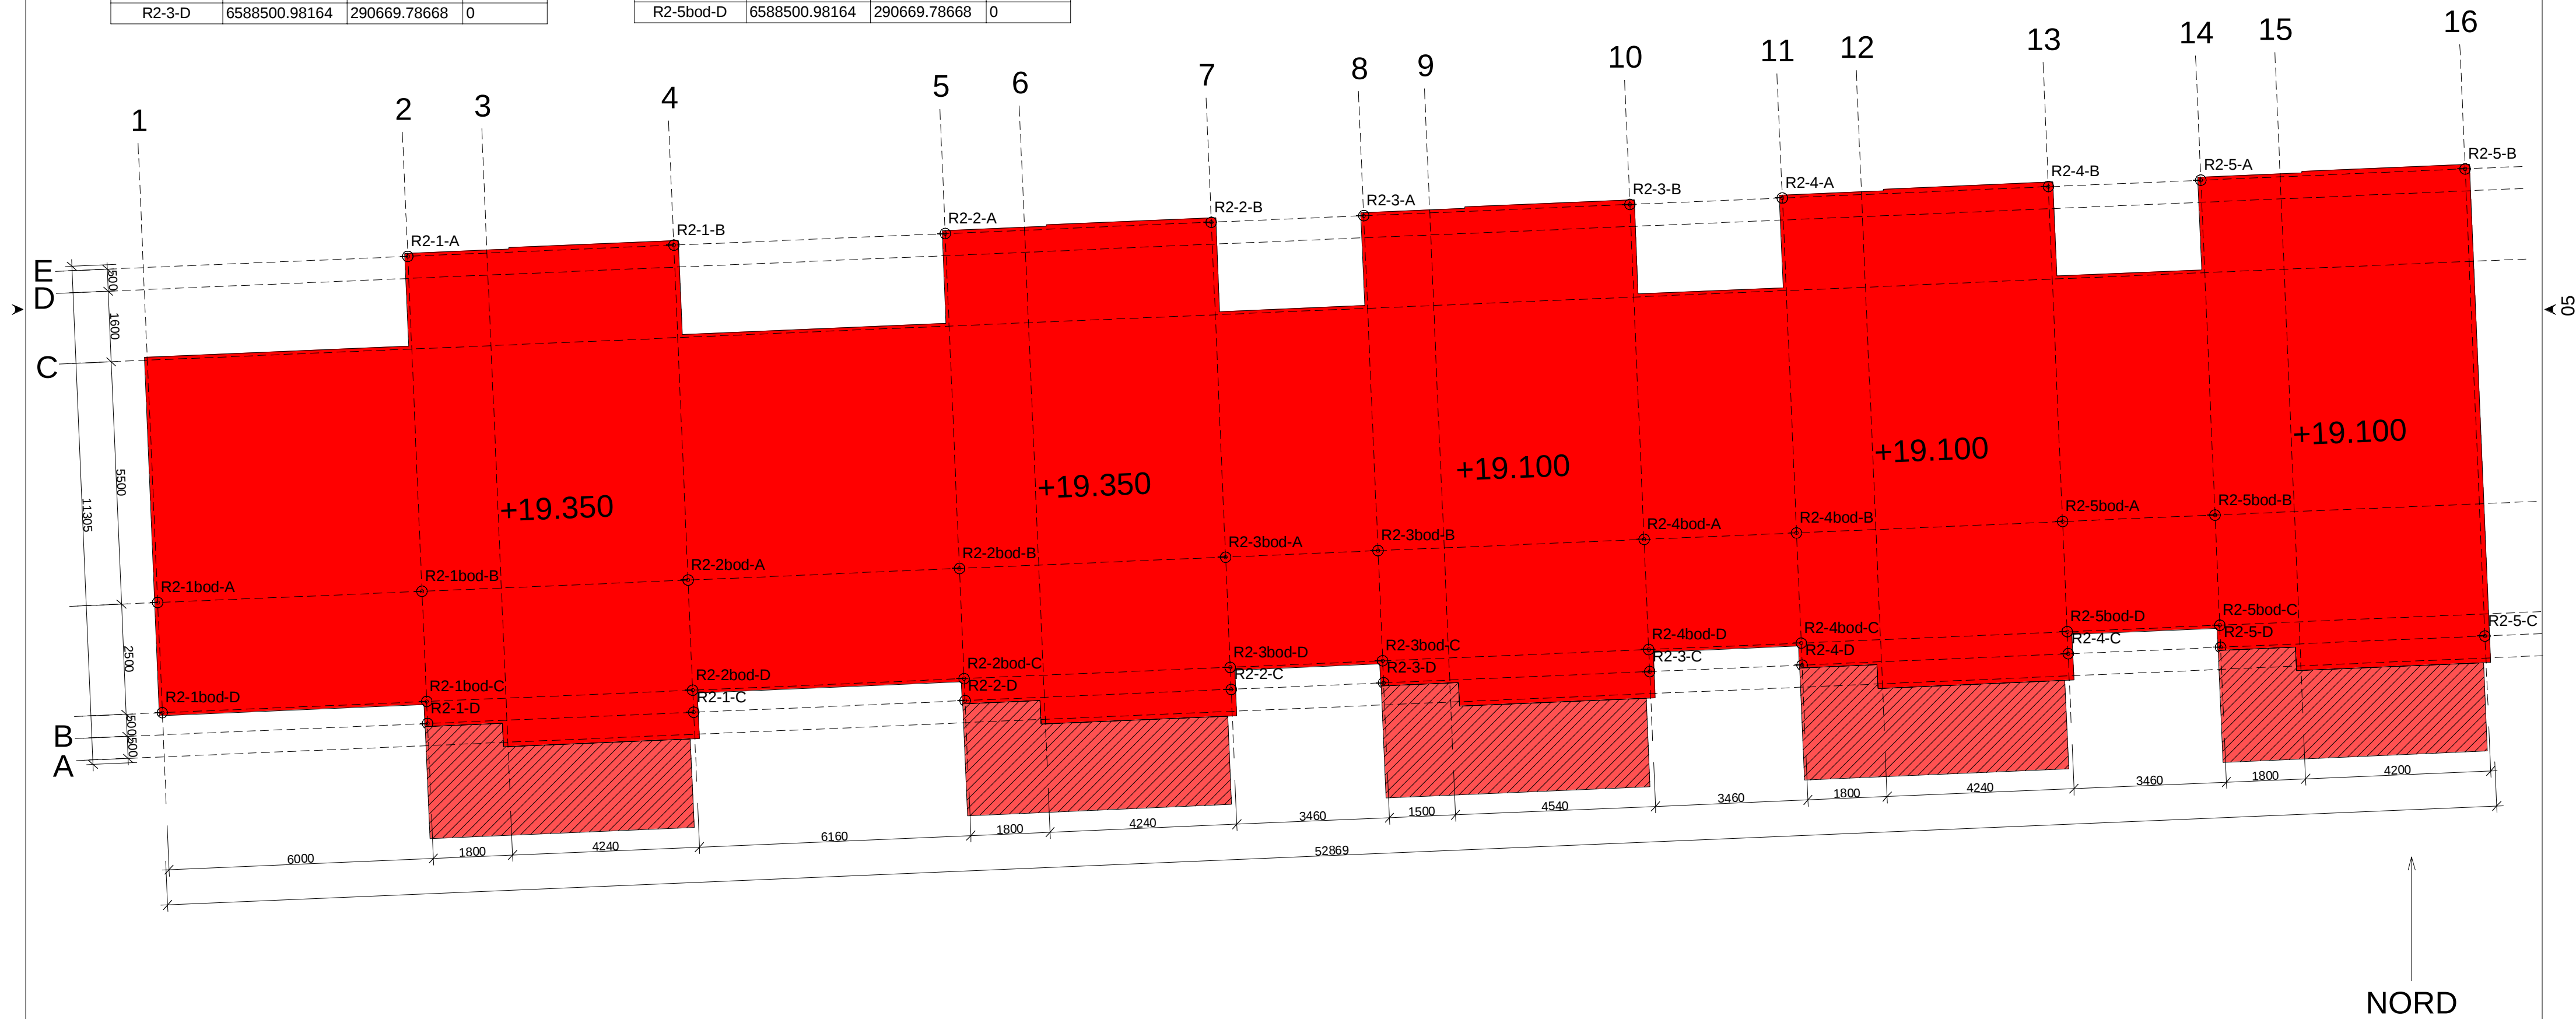

Nr.:	Revisjoner:	Dato:	Utført av:	Kontroll
		Kunde: Odd Hansen Prosjekt		
Arkitekt: TS	Prosjekt: Bygnes Hageby	Tiltak: Utendørsplan	Tiltakets adresse: Bygnes 4250 Kopervik	Gnr/Bnr:
Dokumentnavn: Stikningsdata R2	Målestokk: 1 : 100	Størrelse: A2	Prosjektnr.: 50020	Tegningsnr.: -05