
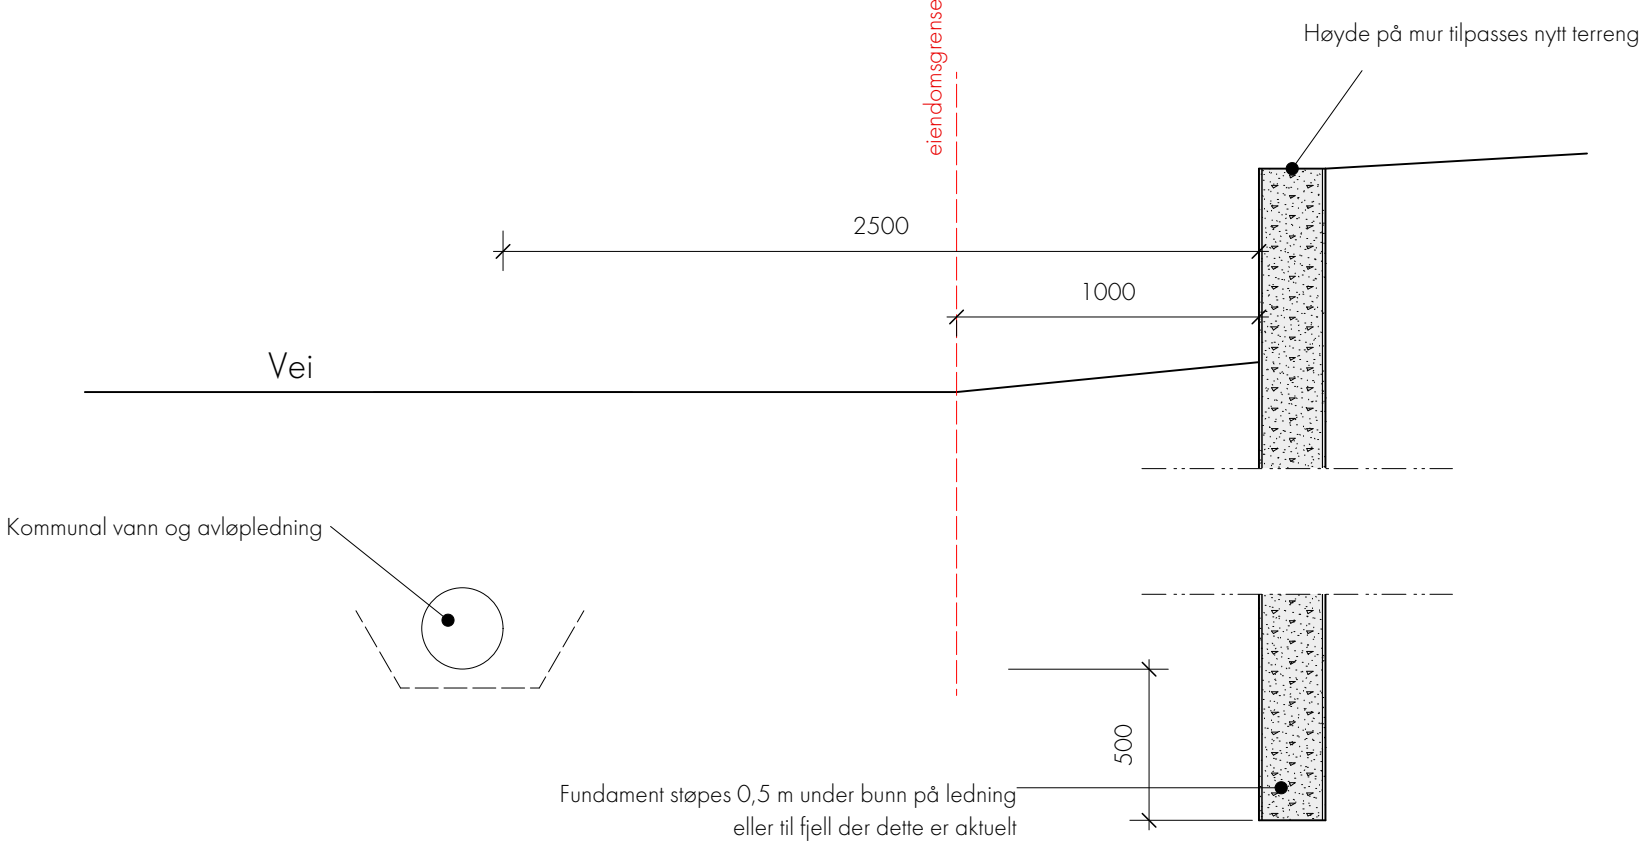


FUNDAMENT MUR

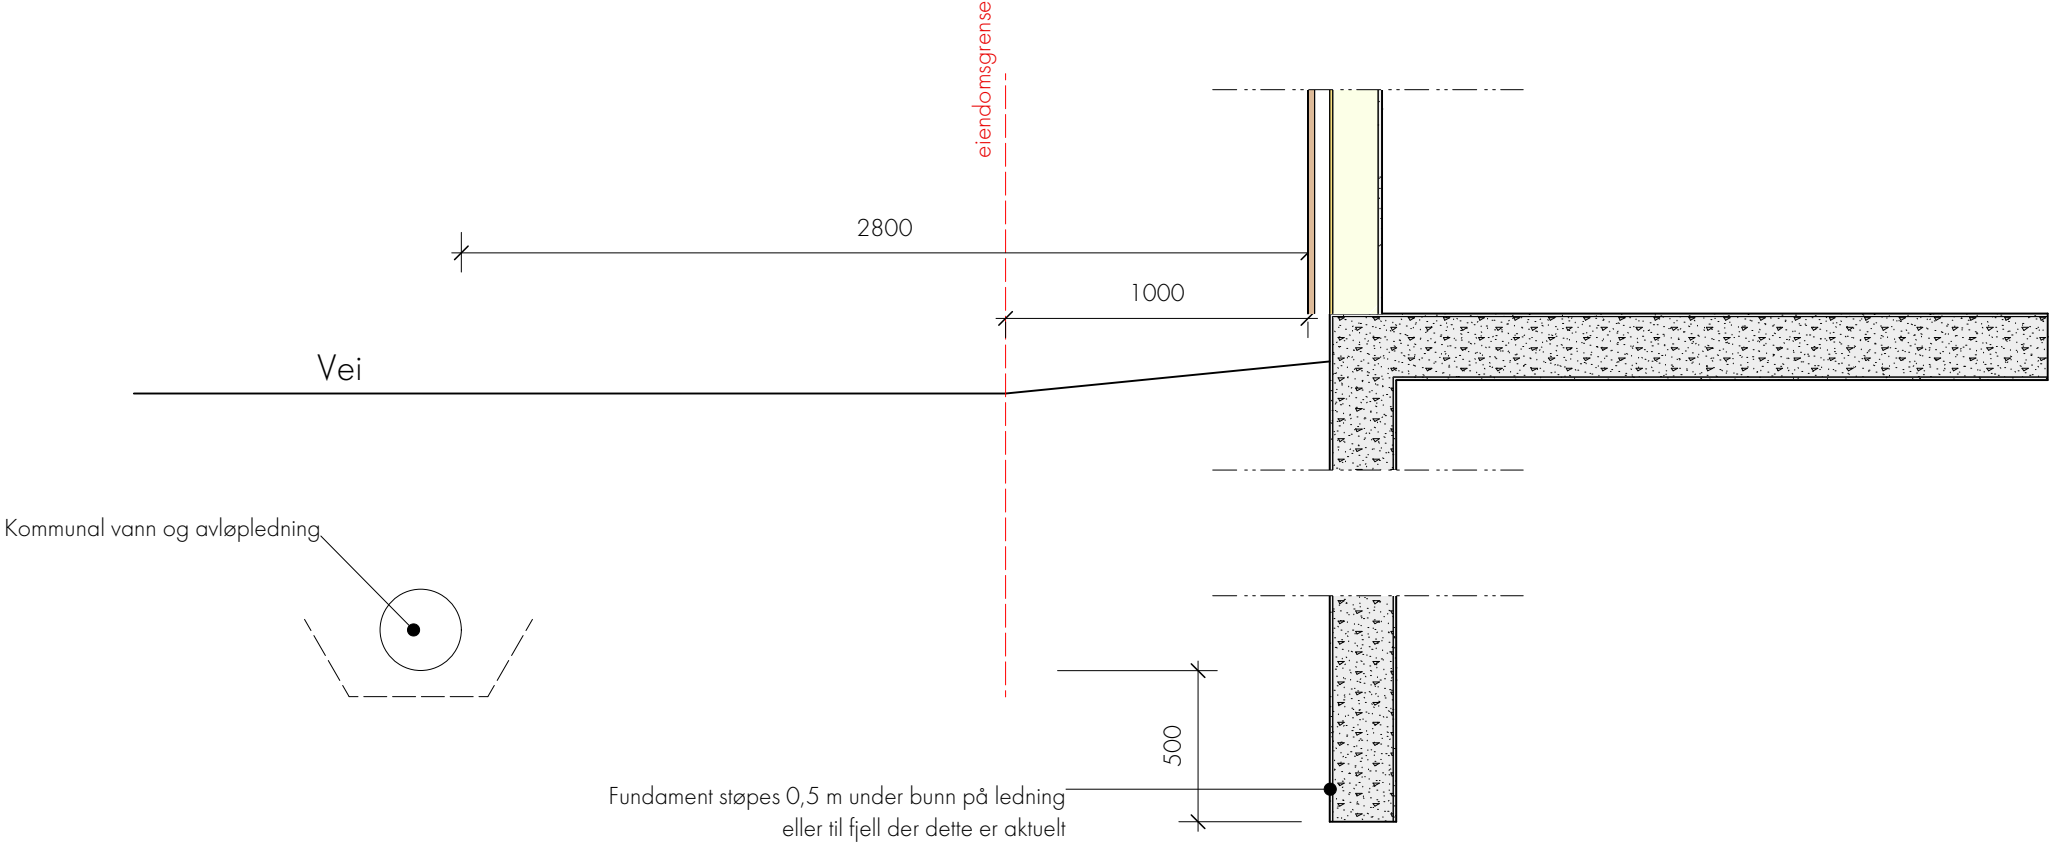

FUNDAMENT VED GARASJE

[illegible]