
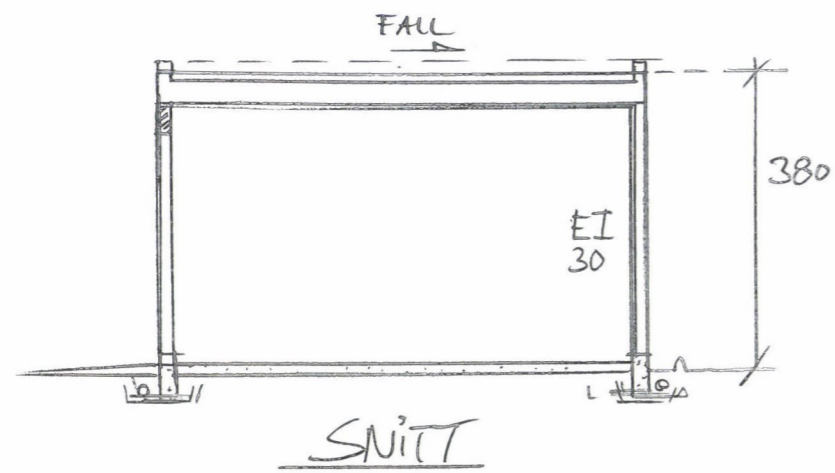
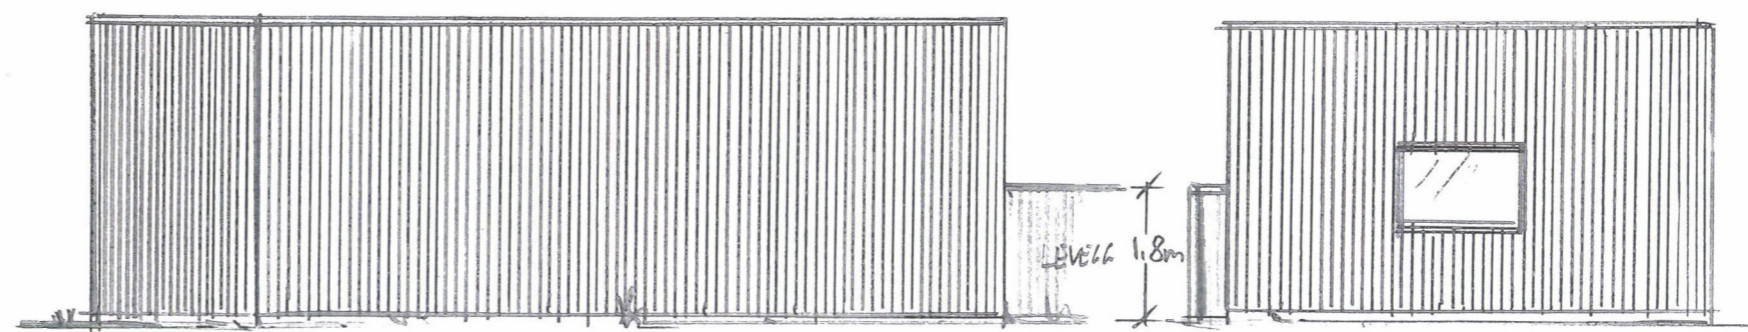
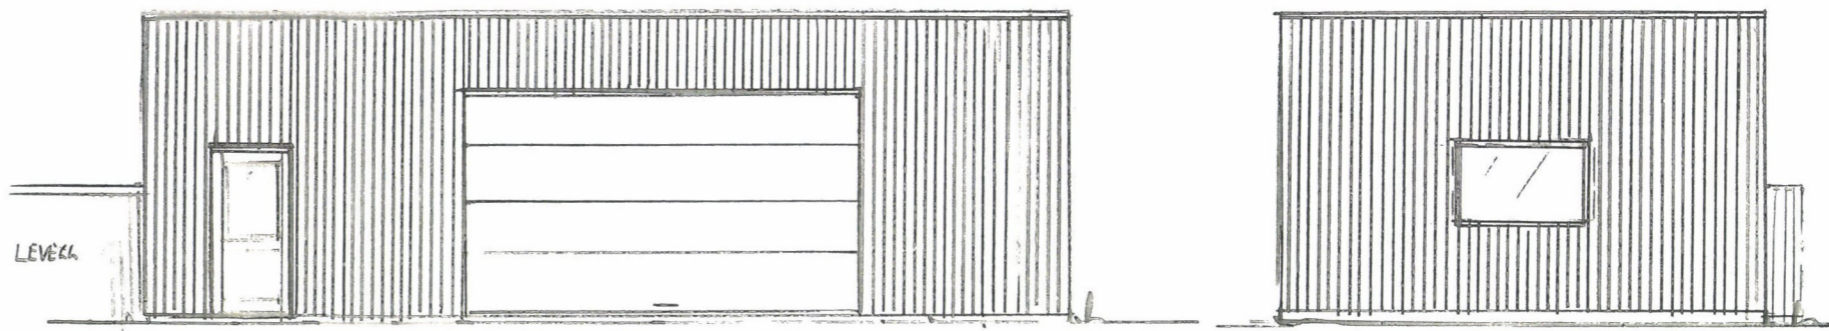


PLAN

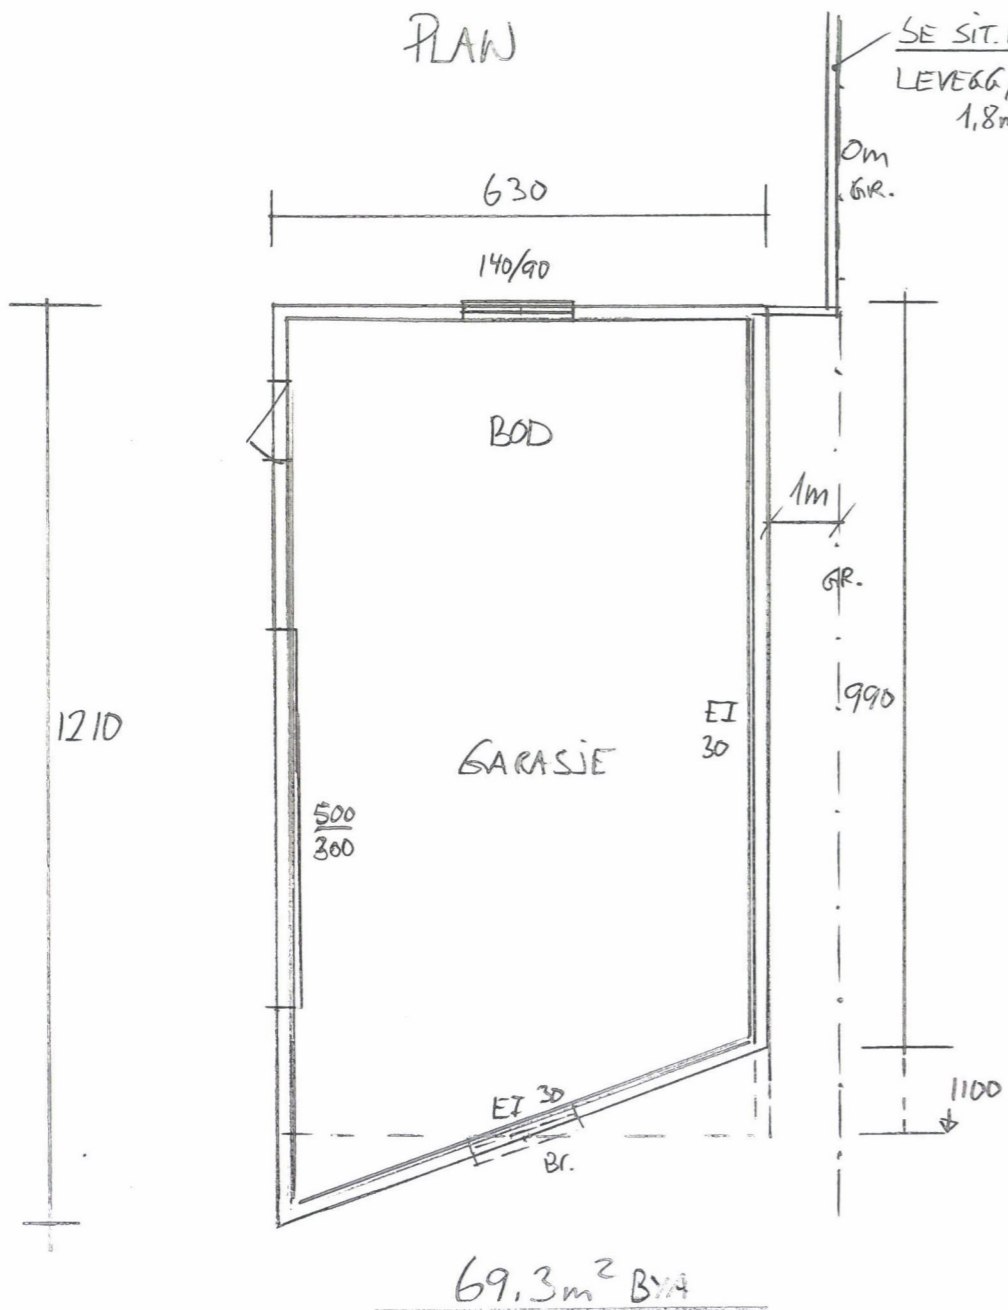

Dato	Konst/Tegnet	Godkjent	Målestokk	Gnr:
22.11.22			1:100	90
BYGGM. HAUEN				Bnr:
KARMOYV. 400 4262 AVALDSMÆ'S				36
Tegn. nr. 1	PLAN/SNITT/FAS			GARASJE / BOD
				69,3 m <sup>2</sup> BYA