
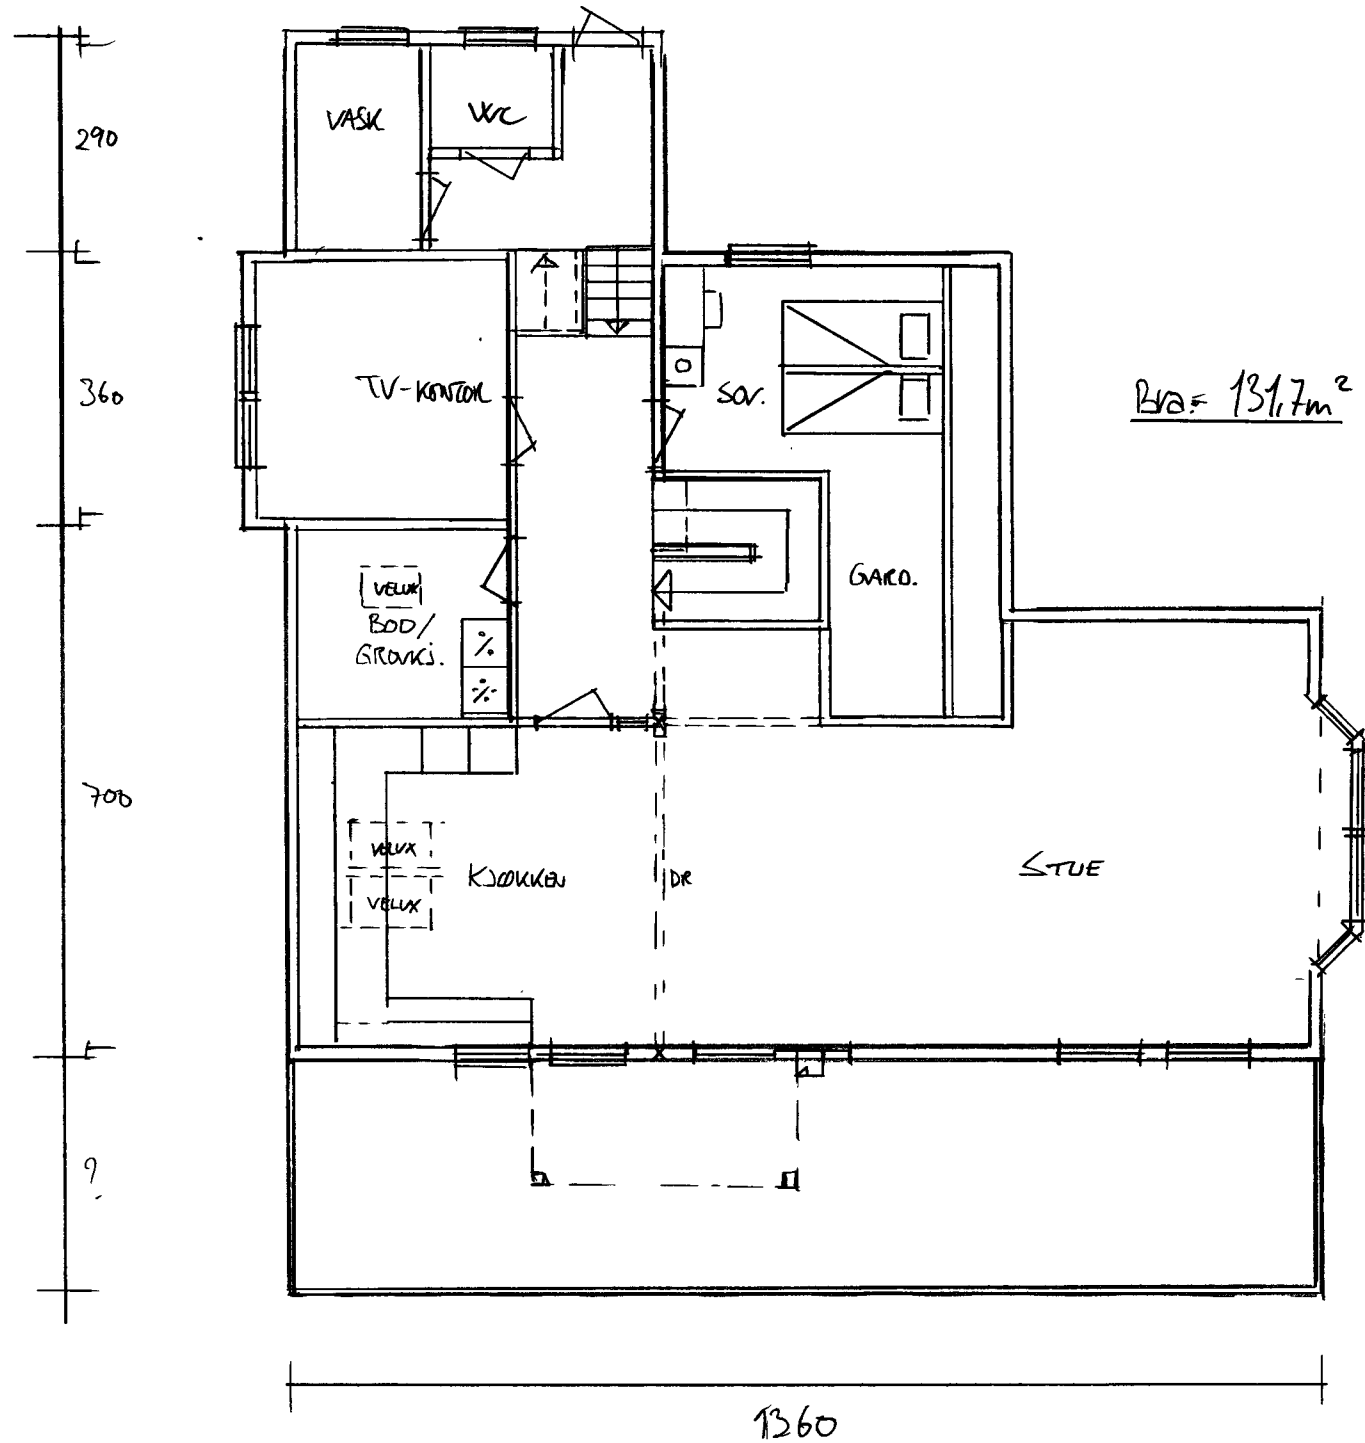




HOVEDPLAN

1420

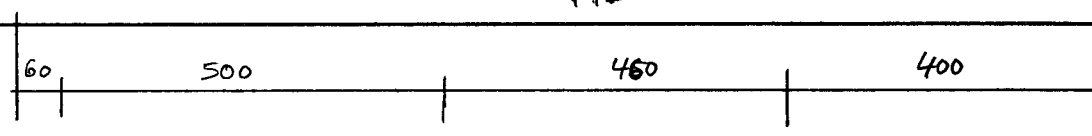

LOFTSPLAN

1360

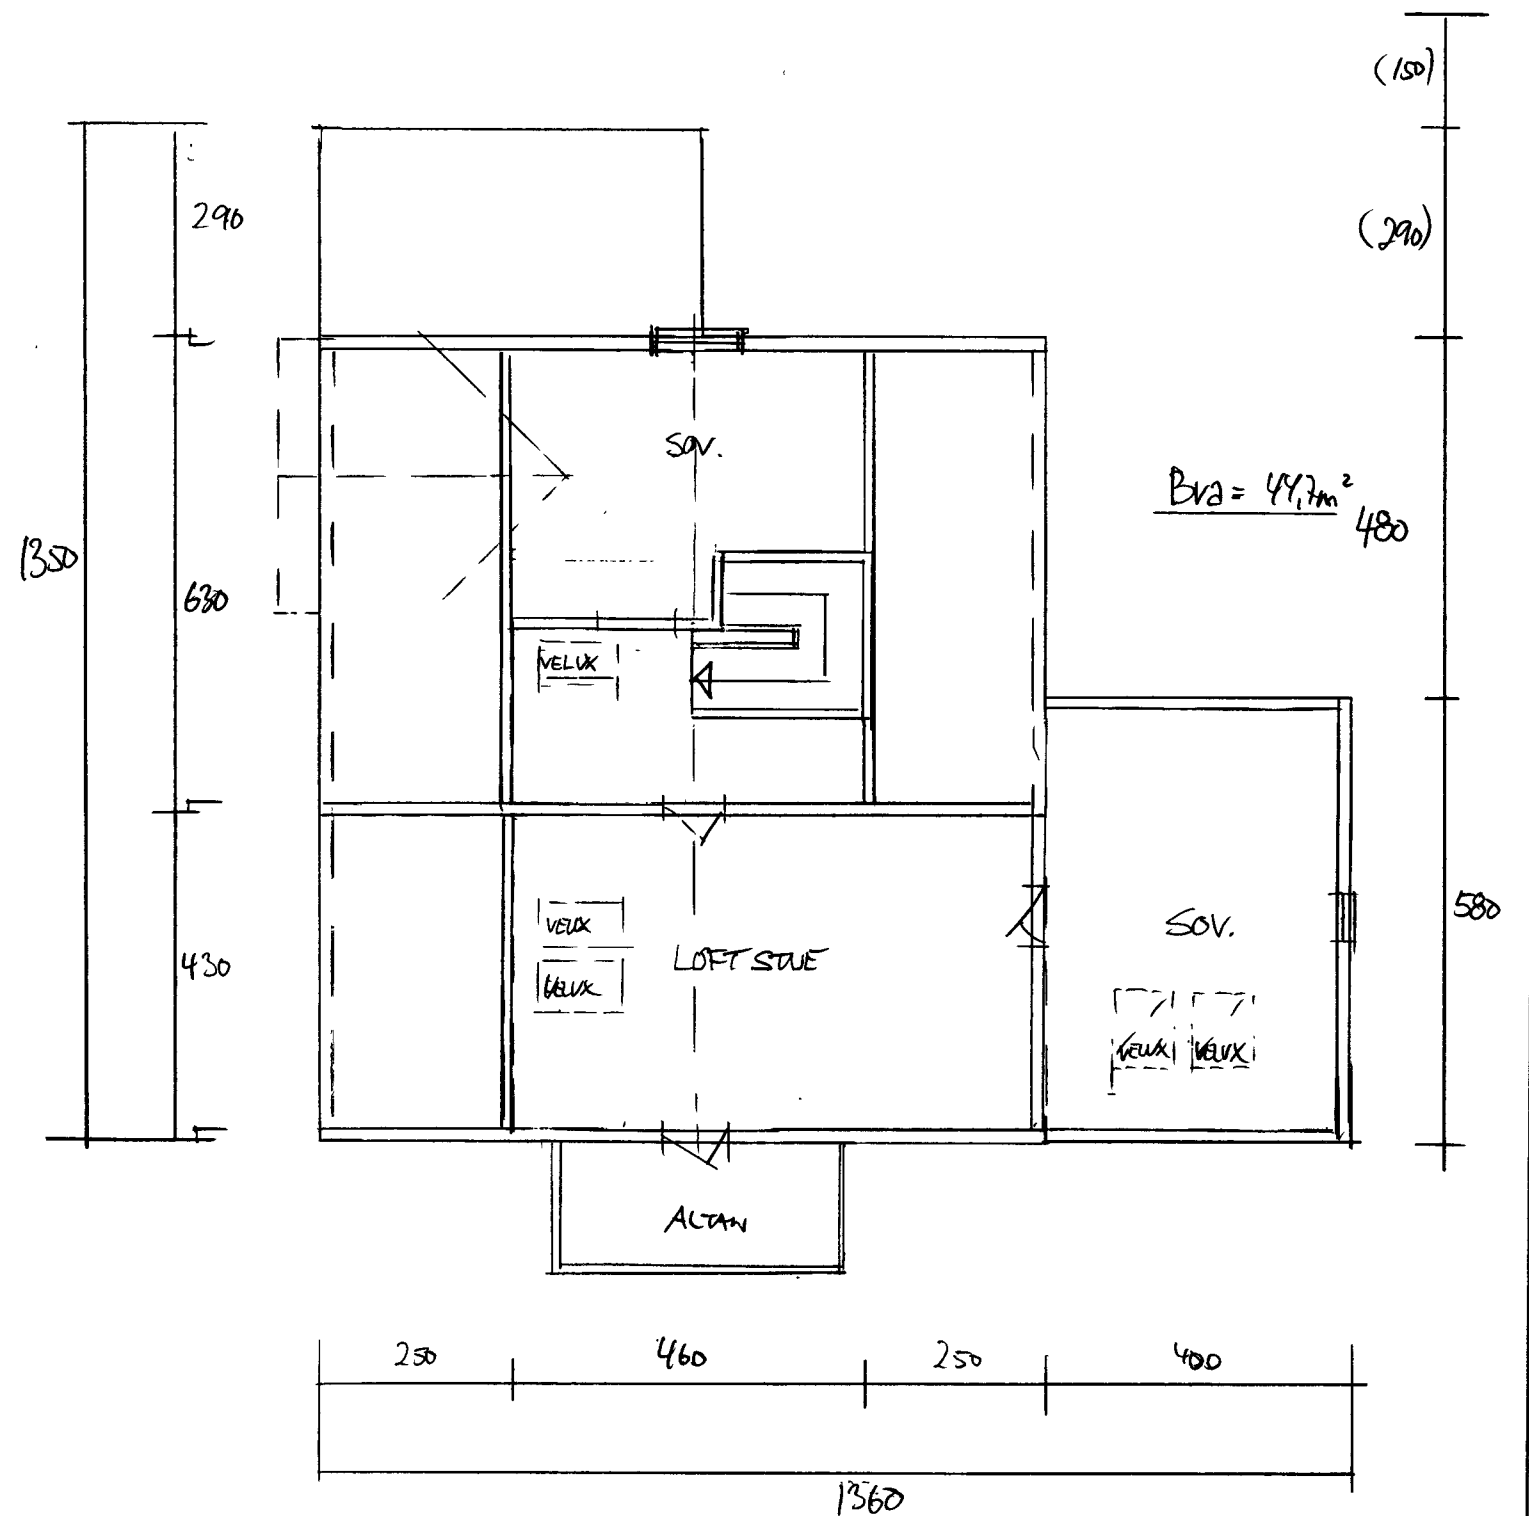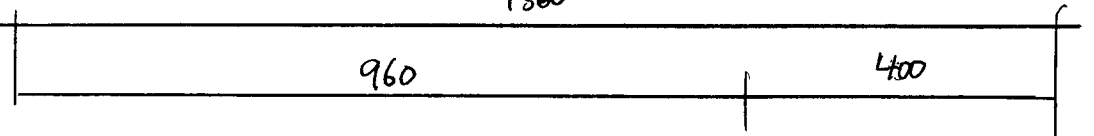

$BYA = 141,6 \text{ m}^2 + \text{ALTAN } 40,8 \text{ m}^2$

$Bra = 131,7 + 44,7 + 13 \text{ m}^2 = 289,4 \text{ m}^2$

Dato	Konst/Tegnet	Godkjent	Målestokk	Gnr.
23.01.23	<i>[Signature]</i>		1:100	43
MJAETH / HOVRING HAUSEN				Bnr.
STUBBEV. 8 YLBOGAARDH.				432
Tegn. nr. 1	PLAN.			HOVEDPLAN - LOFTSPLAN -