
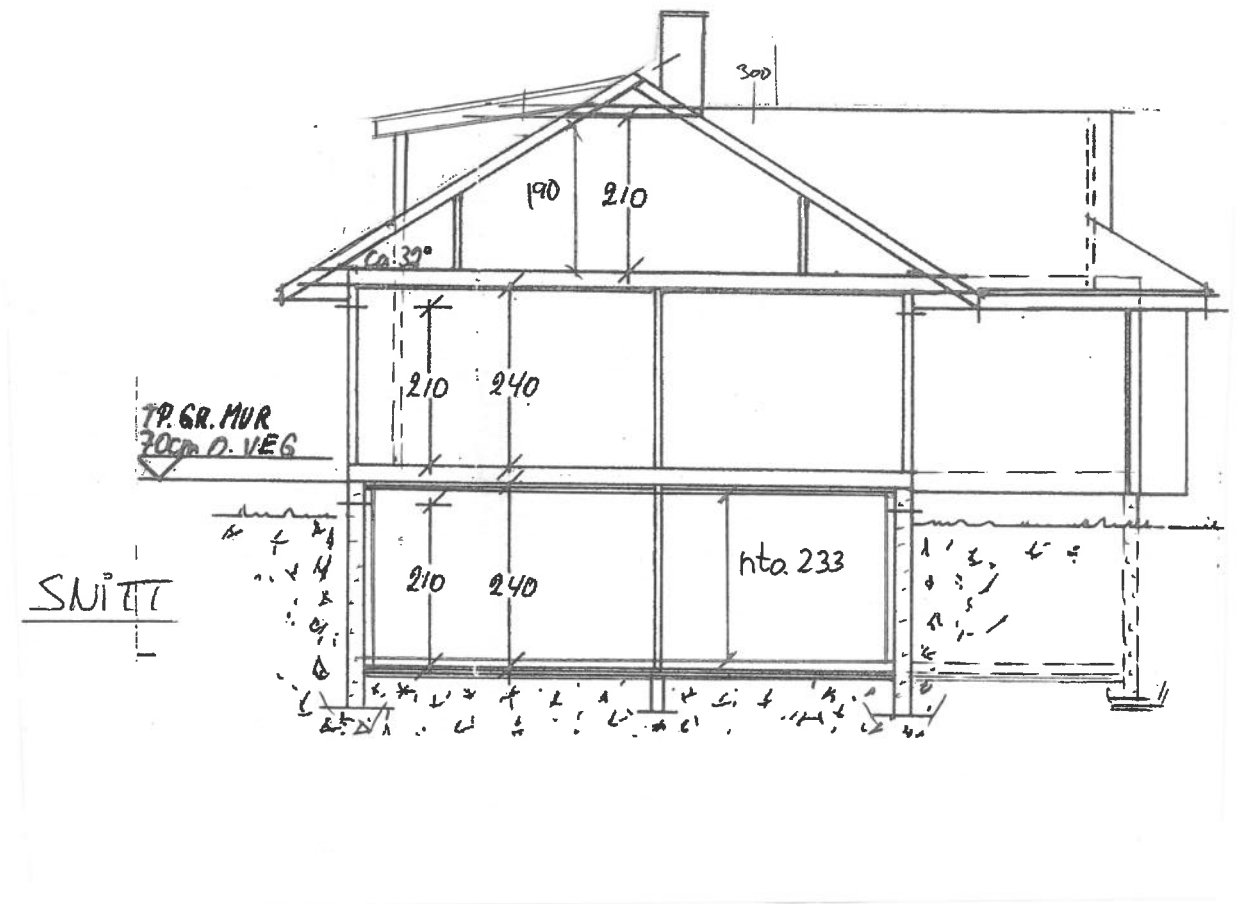


LOFTS-PLAN

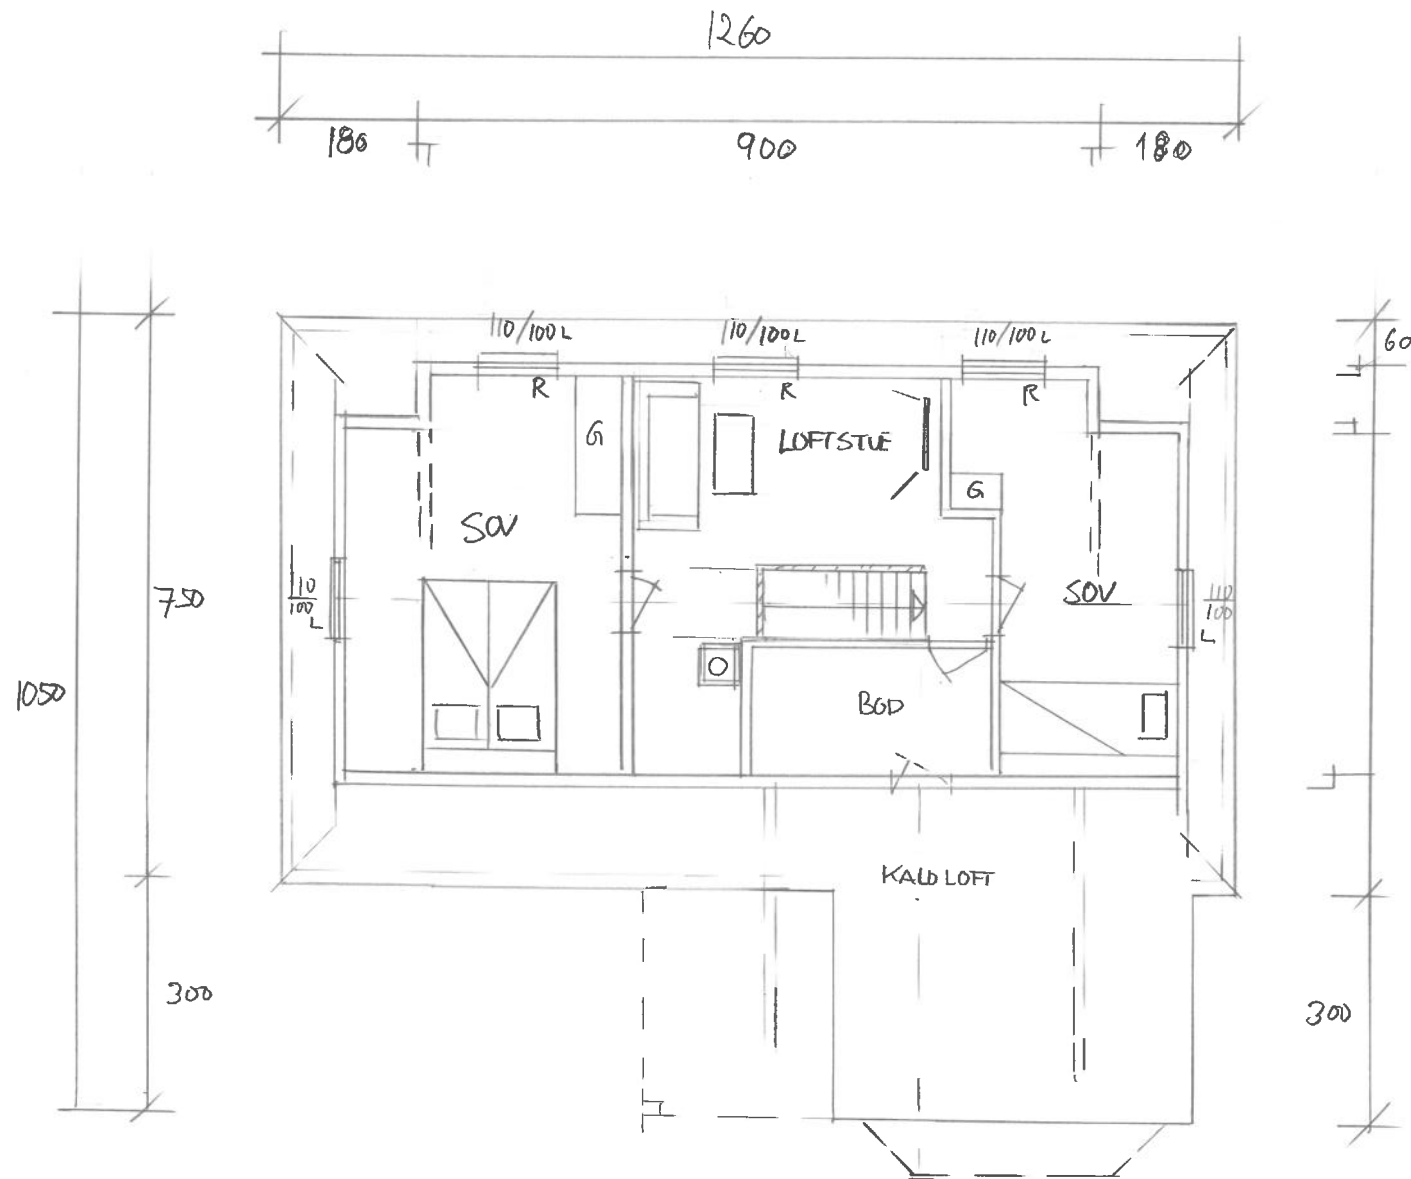

Dato	Konst/Tegnet	Godkjent	Målestokk	Gnr:
01.02.23	<i>[Signature]</i>		1:100	64
Bjørn Erik Nordås				Bnr:
FAVNAMNEN 42 42SD KOPPERVIK				1067
Tegn. nr.	SNITT/LOFT		BOLIG	
2			M/SOUKELLEULIÄHET	