


- ENEBOLIG FOR
NEDRE BØ, -TORVSTAD.
= PLAN 1. ETG. =
Mst. 1:50

P. O. L. H. G.

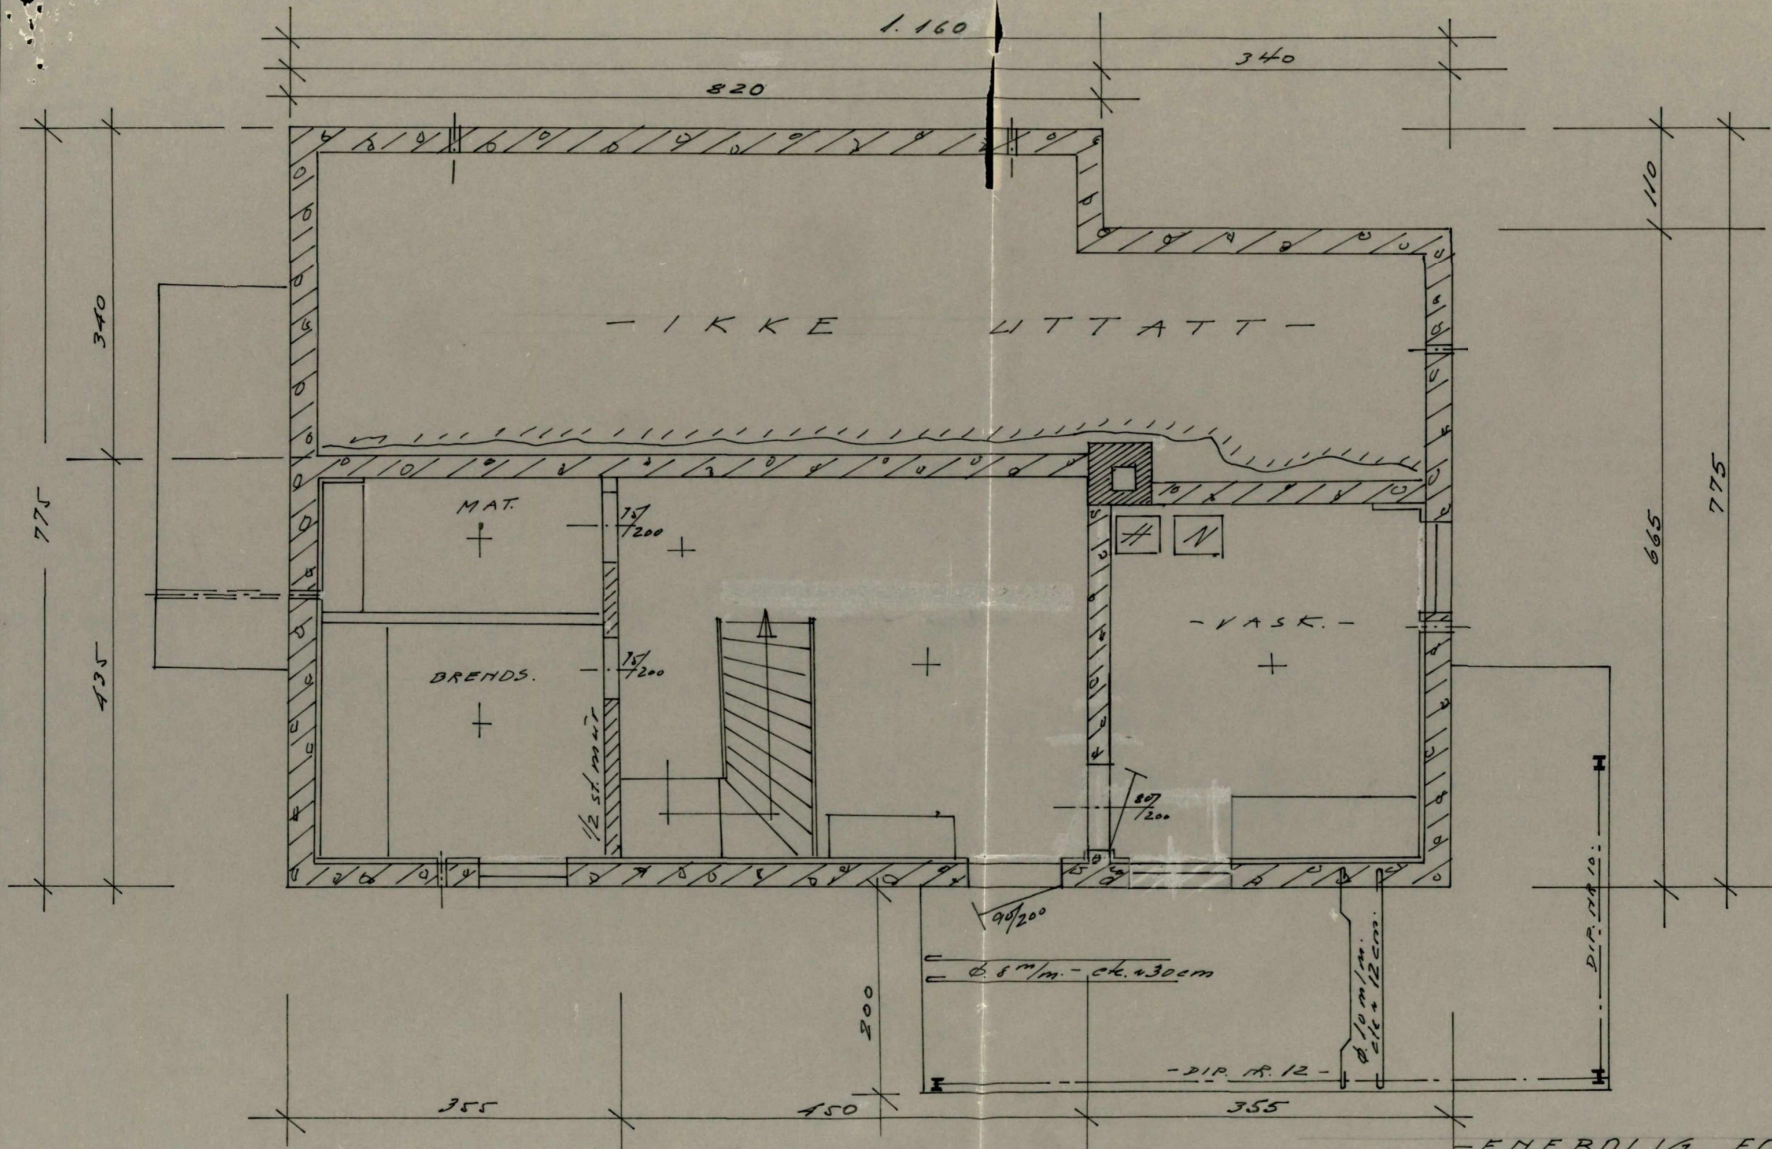

- ENEBOLIG FOR
HEDREBØ, -TORVASTAD

MST. 1/50

W. P. 14.