


DELELINJER FS1 - FS3

1	290564.398	6588400.620
2	290584.574	6588412.818
3	290569.648	6588391.933
4	290589.823	6588404.131
5	290574.897	6588383.246
6	290595.073	6588395.444
7	290580.147	6588374.559
8	290600.322	6588386.757
9	290585.397	6588365.872
10	290605.572	6588378.070
11	290626.289	6588372.550
12	290615.798	6588392.651
13	290635.186	6588377.439
14	290624.796	6588397.347
15	290644.137	6588382.227
17	290653.140	6588386.914
16	290633.794	6588402.043
18	290642.792	6588406.740
19	290662.196	6588391.499
20	290651.790	6588411.436
21	290671.305	6588395.983
22	290660.788	6588416.132
23	290692.021	6588405.712
24	290682.912	6588426.388
25	290701.278	6588409.874
26	290692.200	6588430.482
27	290710.540	6588414.027
28	290701.488	6588434.575
29	290719.802	6588418.180
30	290710.776	6588438.668
31	290729.063	6588422.333
32	290720.064	6588442.762
33	290738.325	6588426.485
34	290729.352	6588446.855
35	290650.883	6588416.603
36	290648.675	6588420.845
37	290653.323	6588423.265
38	290655.529	6588419.027
39	290714.127	6588463.602
40	290730.499	6588480.057

PARSELL 2
 P. ANLEGG SOM ANLEGGSEIERNØRER UNDER PARSELL 1
 P. EGEN TILNING. Disse anleggsmålene skal være 2022

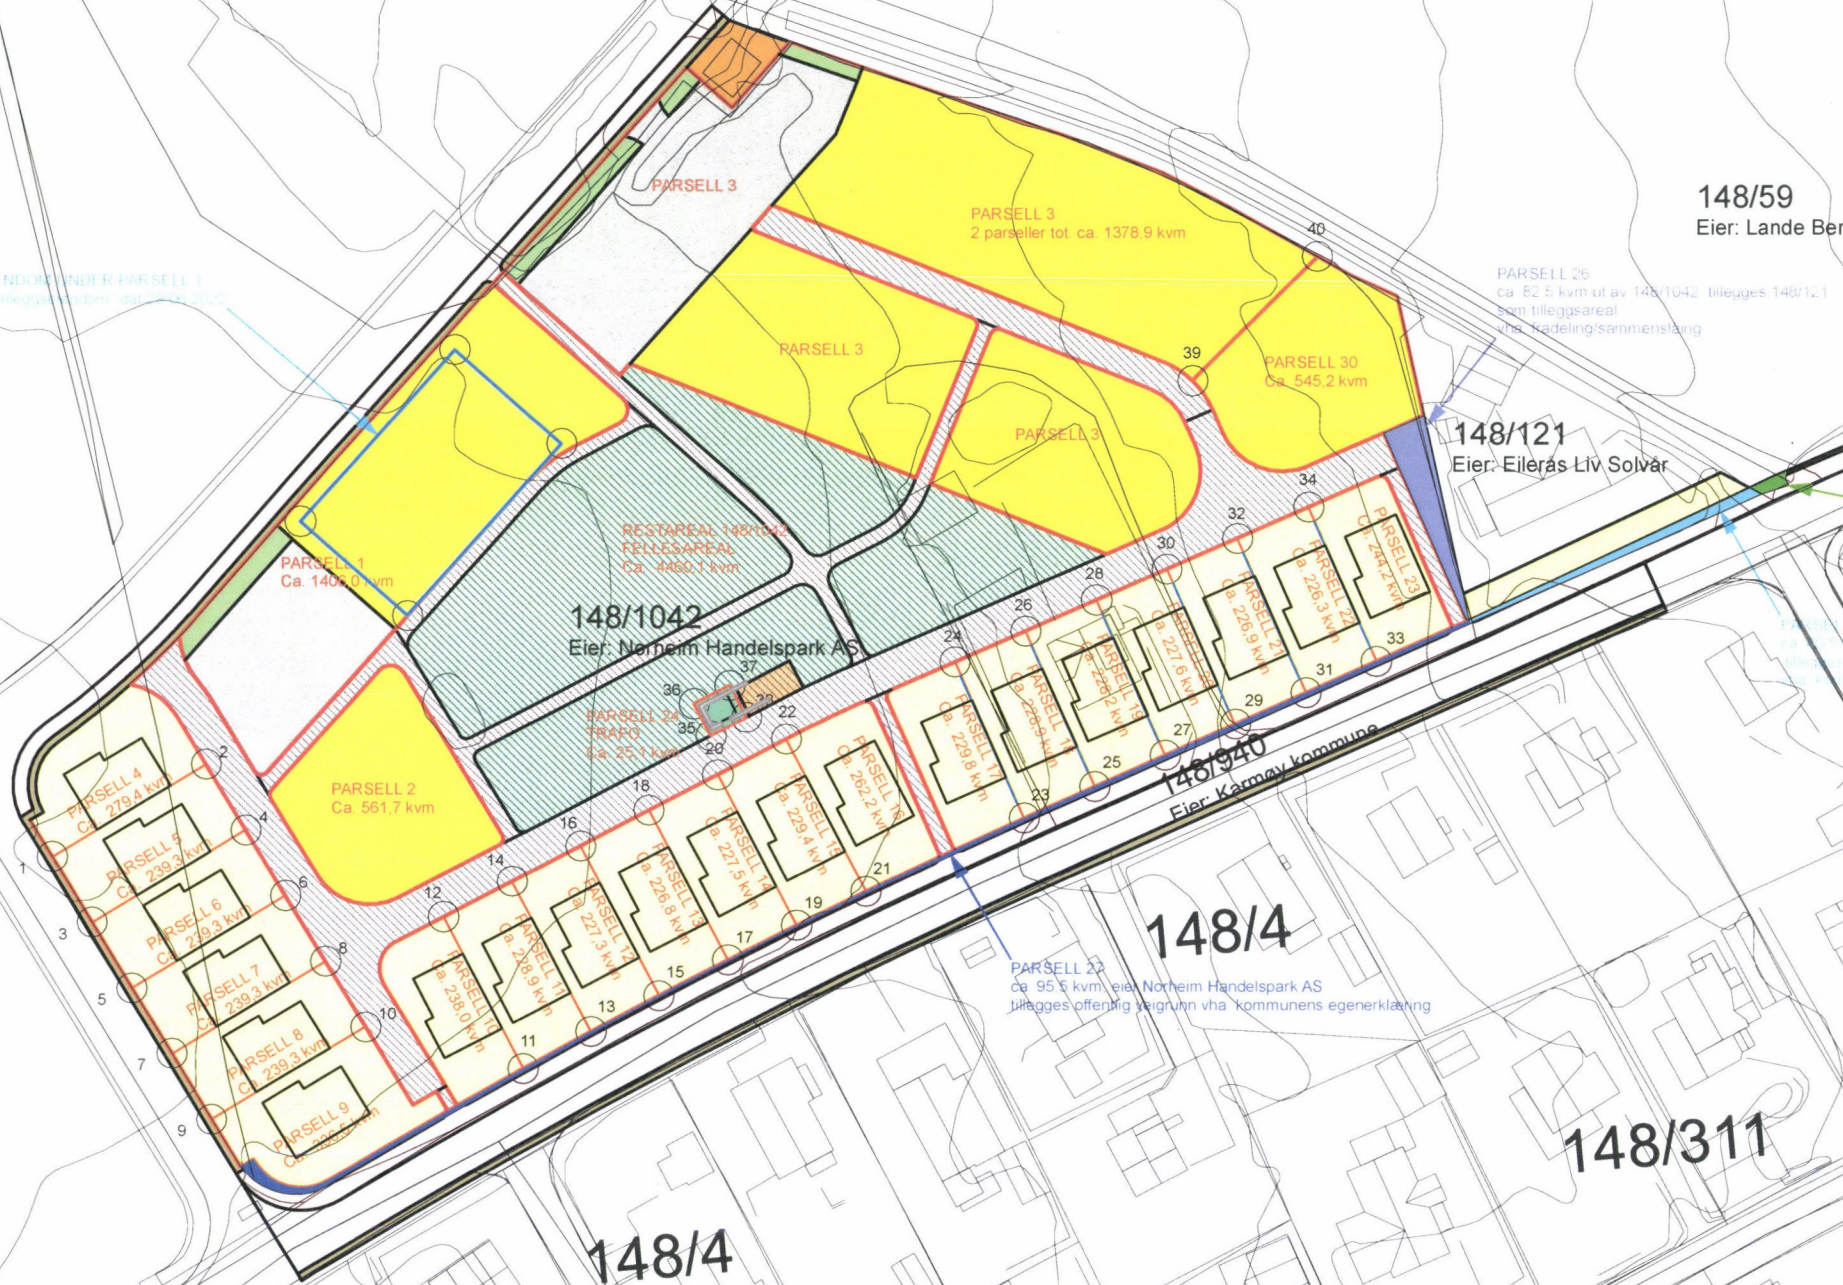

11197 - NORHEIMMARKA - Delingskart - Ark. BHB AS 29.06.2022