



LOFTPLAN

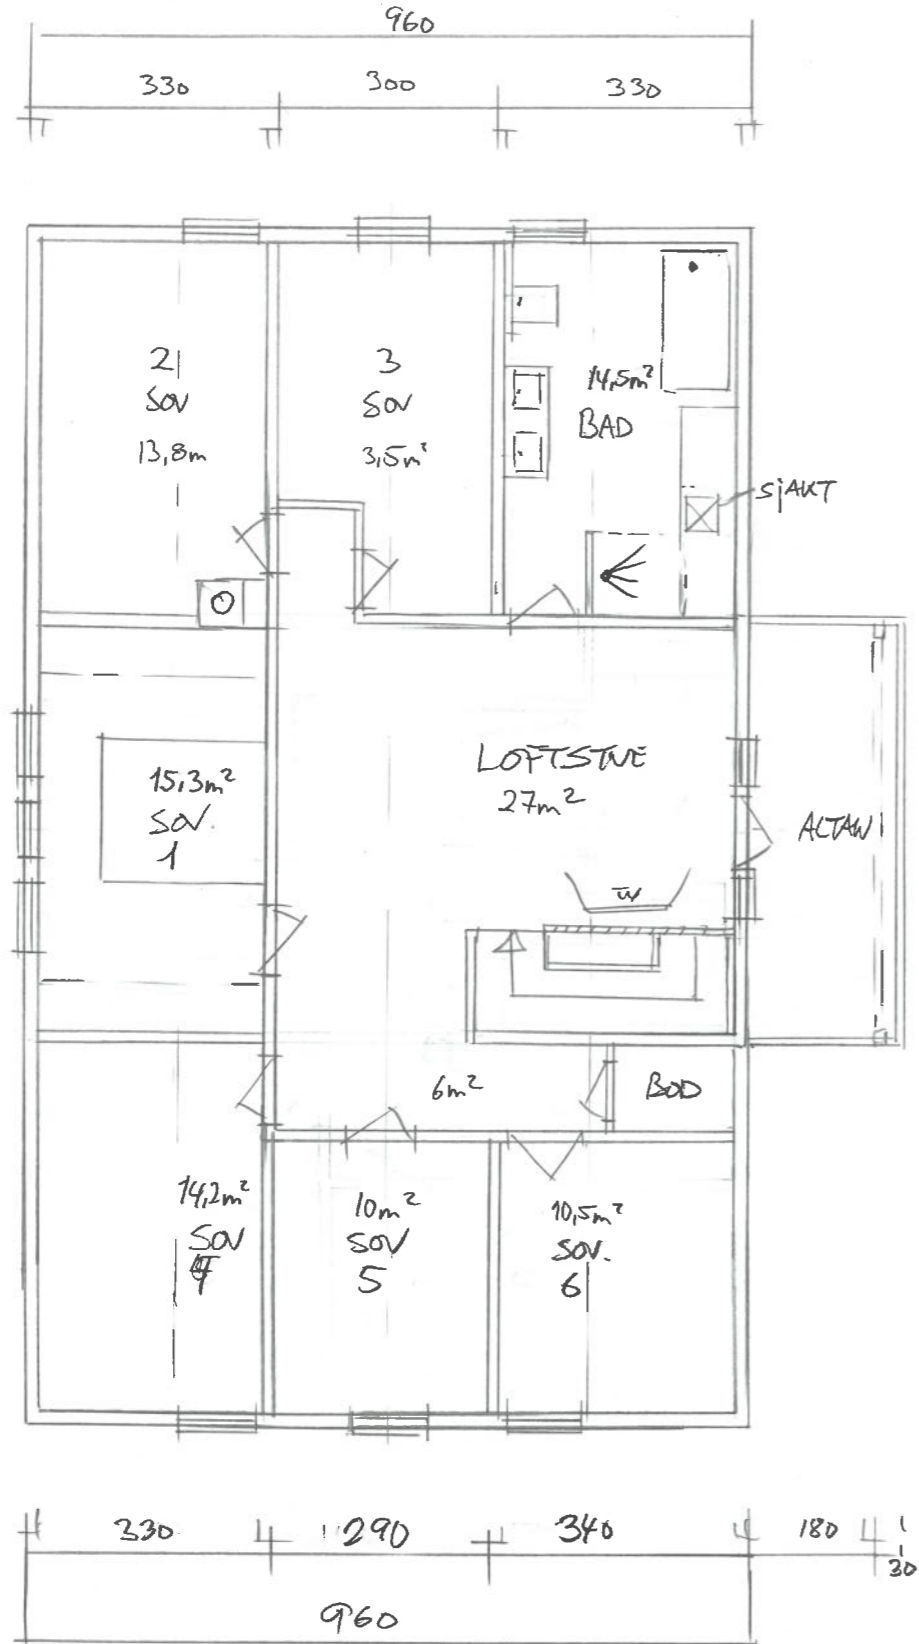

Bra = 140,7m²

BTA = 153,8m²

KJELLER PLAN - (GRUNN/RINGMUR)

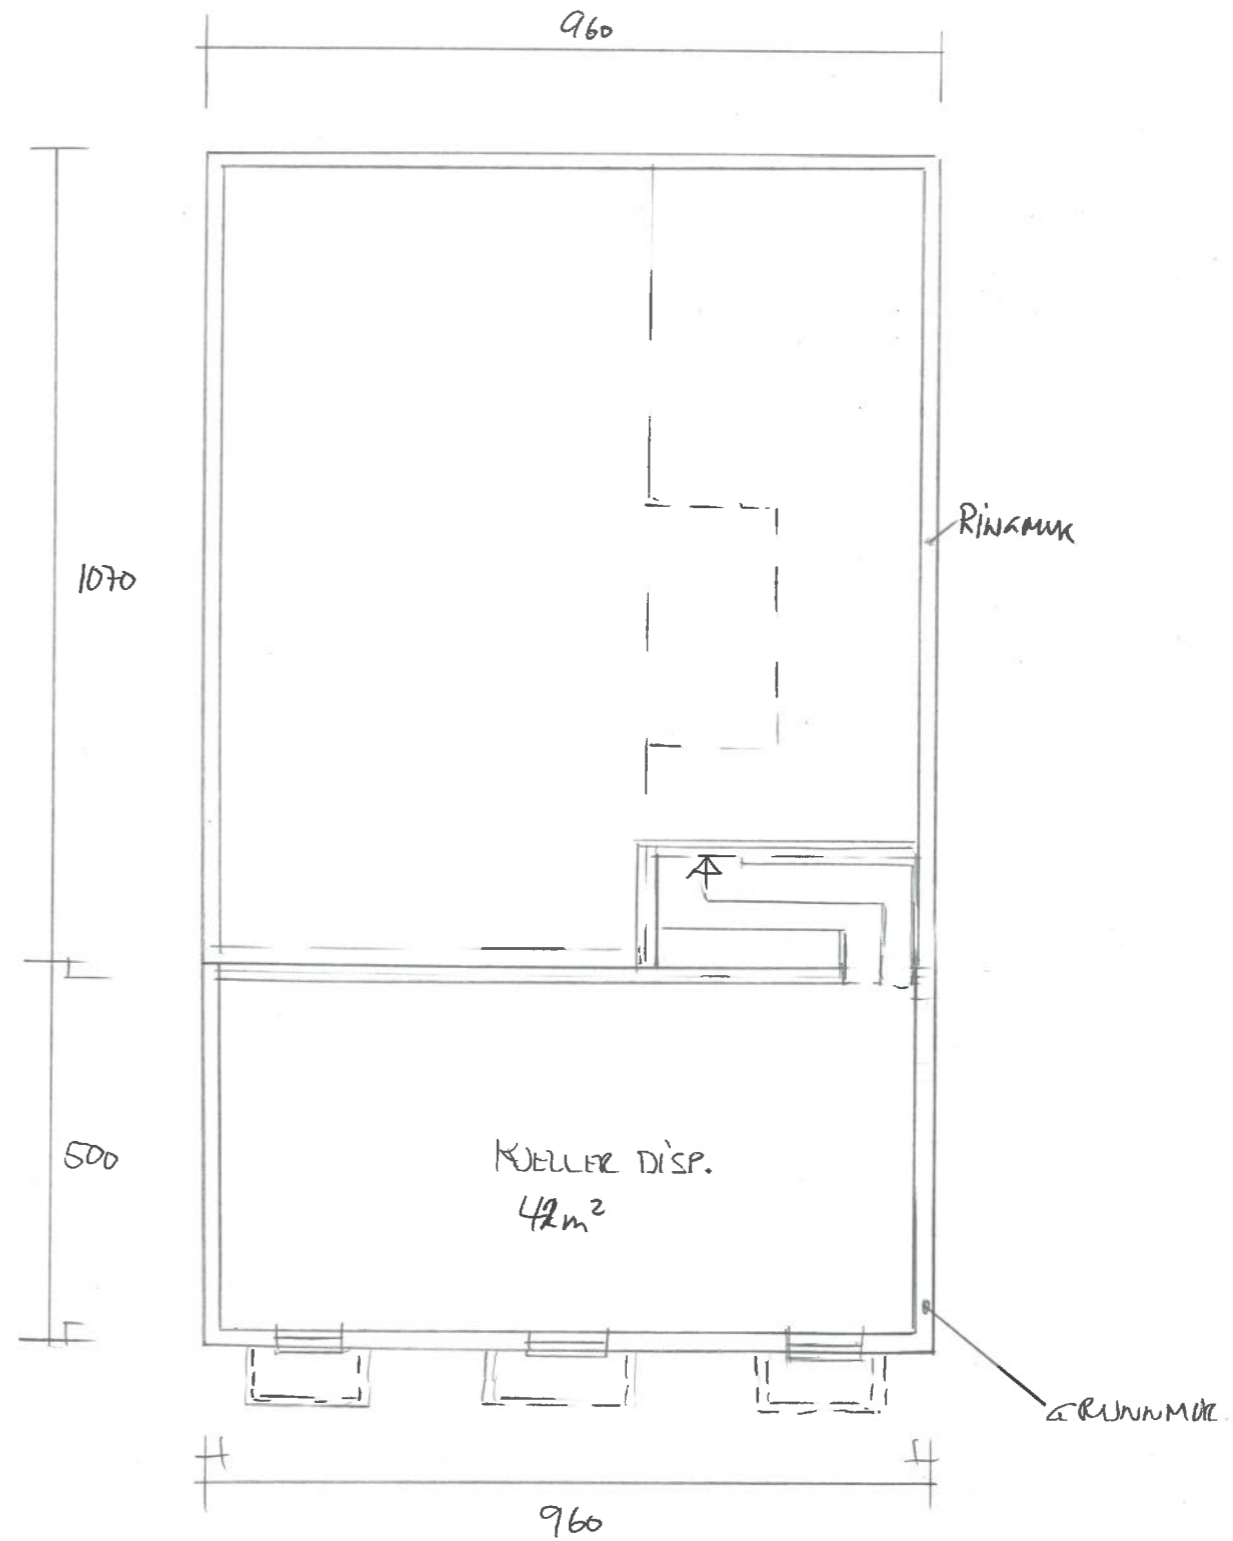

Bra = 42m²



Dato	Konst/Tegnet	Godkjent	Målestokk	Gnr:
28.11.22	<i>[Signature]</i>		1:100	61
FAM. SUNNANÄ				Bnr: 164
MELSTOKKEV. 6 42SD KOPPERVIK				TIL/PÅBYGG
Tegn. nr. 2			PLAN	Beik