

100

NTO LEIAR
12.80 - (0.17 + 0
-6.90 x 0.60


+ del av kjell

SVILLPAPP
750
1/8" KLEDNING


ASFALTEMPER
REFIBERPLATE

SPIKERSLAG
UTLEKTING)

SVILLPAPP
LEGGES UN
OPP LANGS

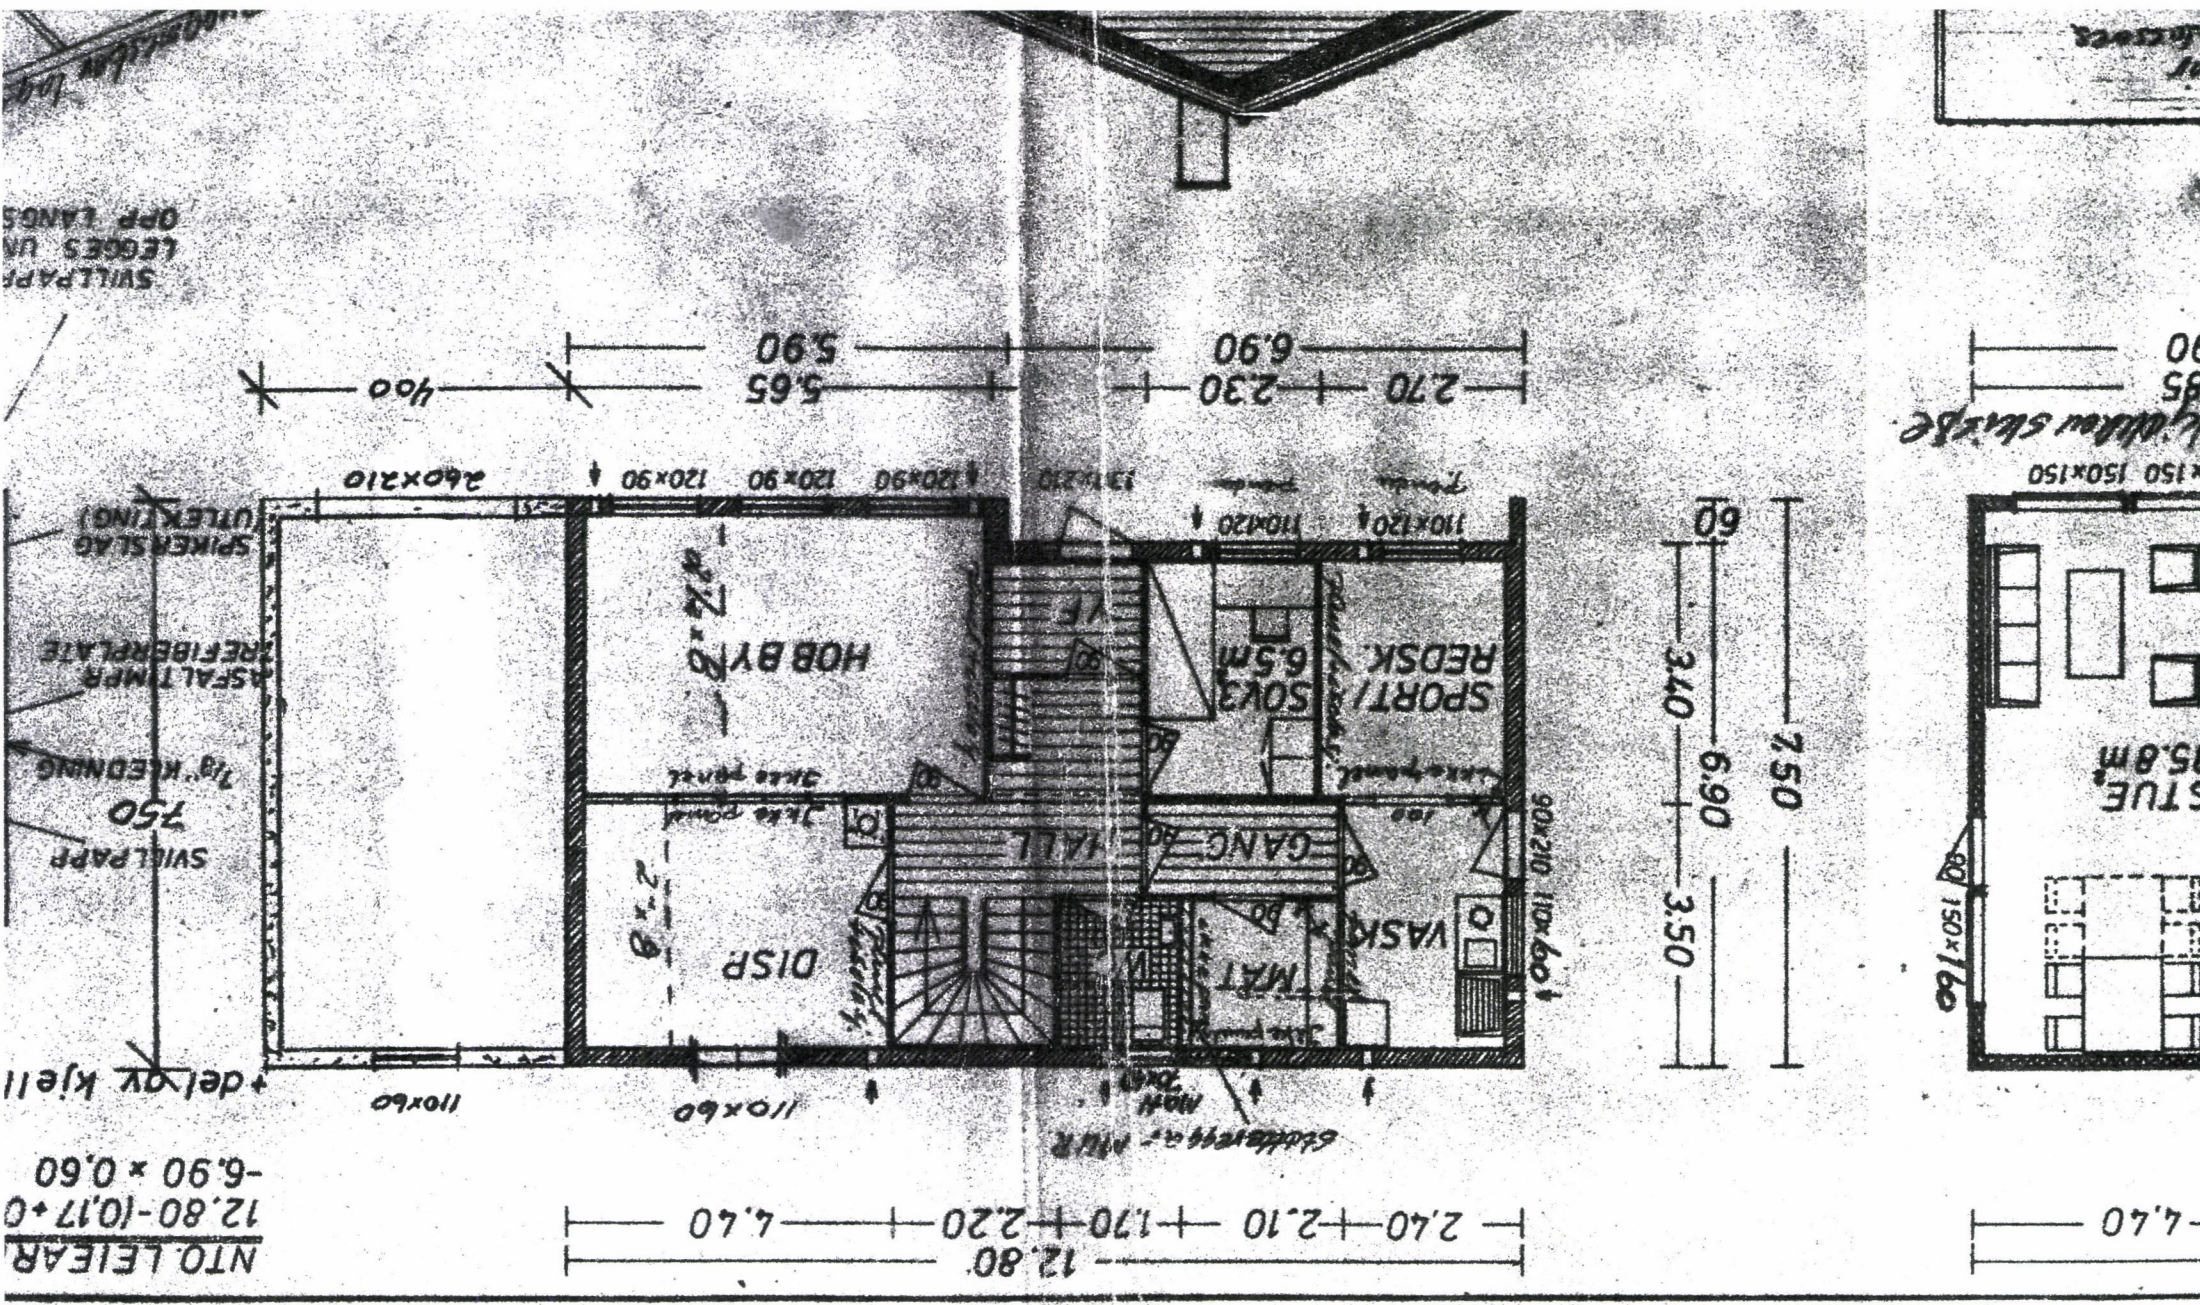

150 150x150
150 150x150
150 150x150
150 150x150

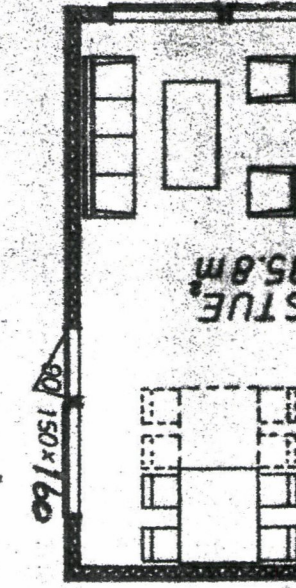

4.70