


9800

geary-87@hotmail.com

Sud marl om ende i matilok

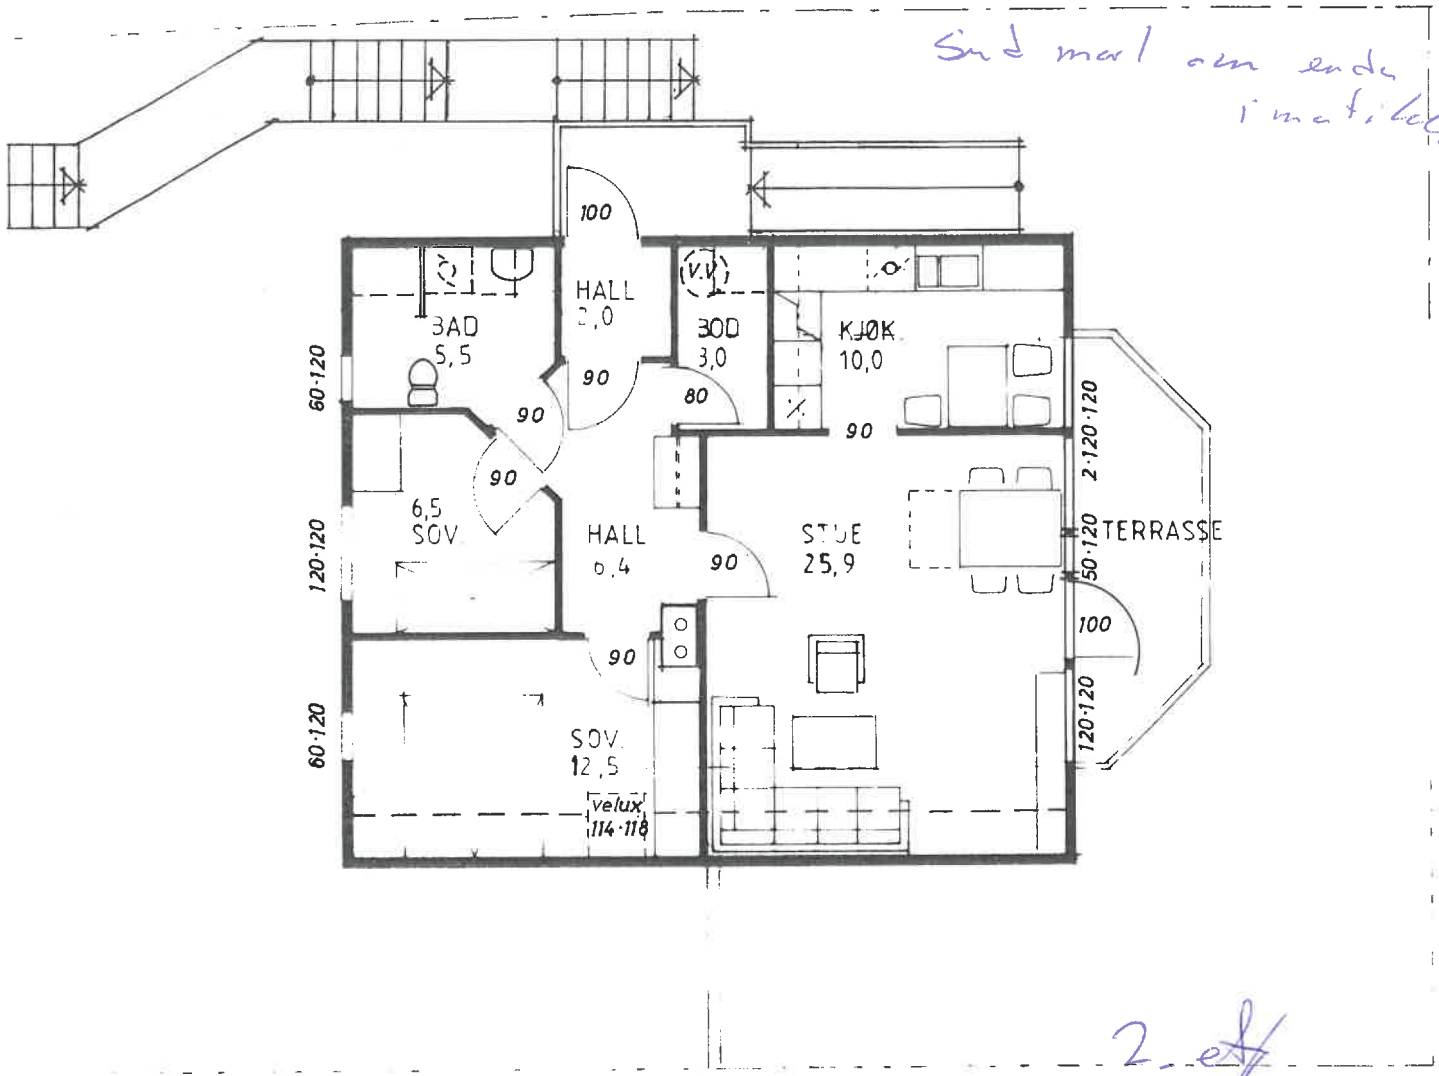

2. etg

1. ETG. 2- MANUSBOLIG, VARMSUMSGT.

BRUTTOAREAL 80,4 m<sup>2</sup>


BRA 74,7 m<sup>2</sup> + 5 m<sup>2</sup> utv. bod

BA 73,5 m<sup>2</sup> + utv. bod

BRA-K 73,5 m<sup>2</sup>

1997

58/193

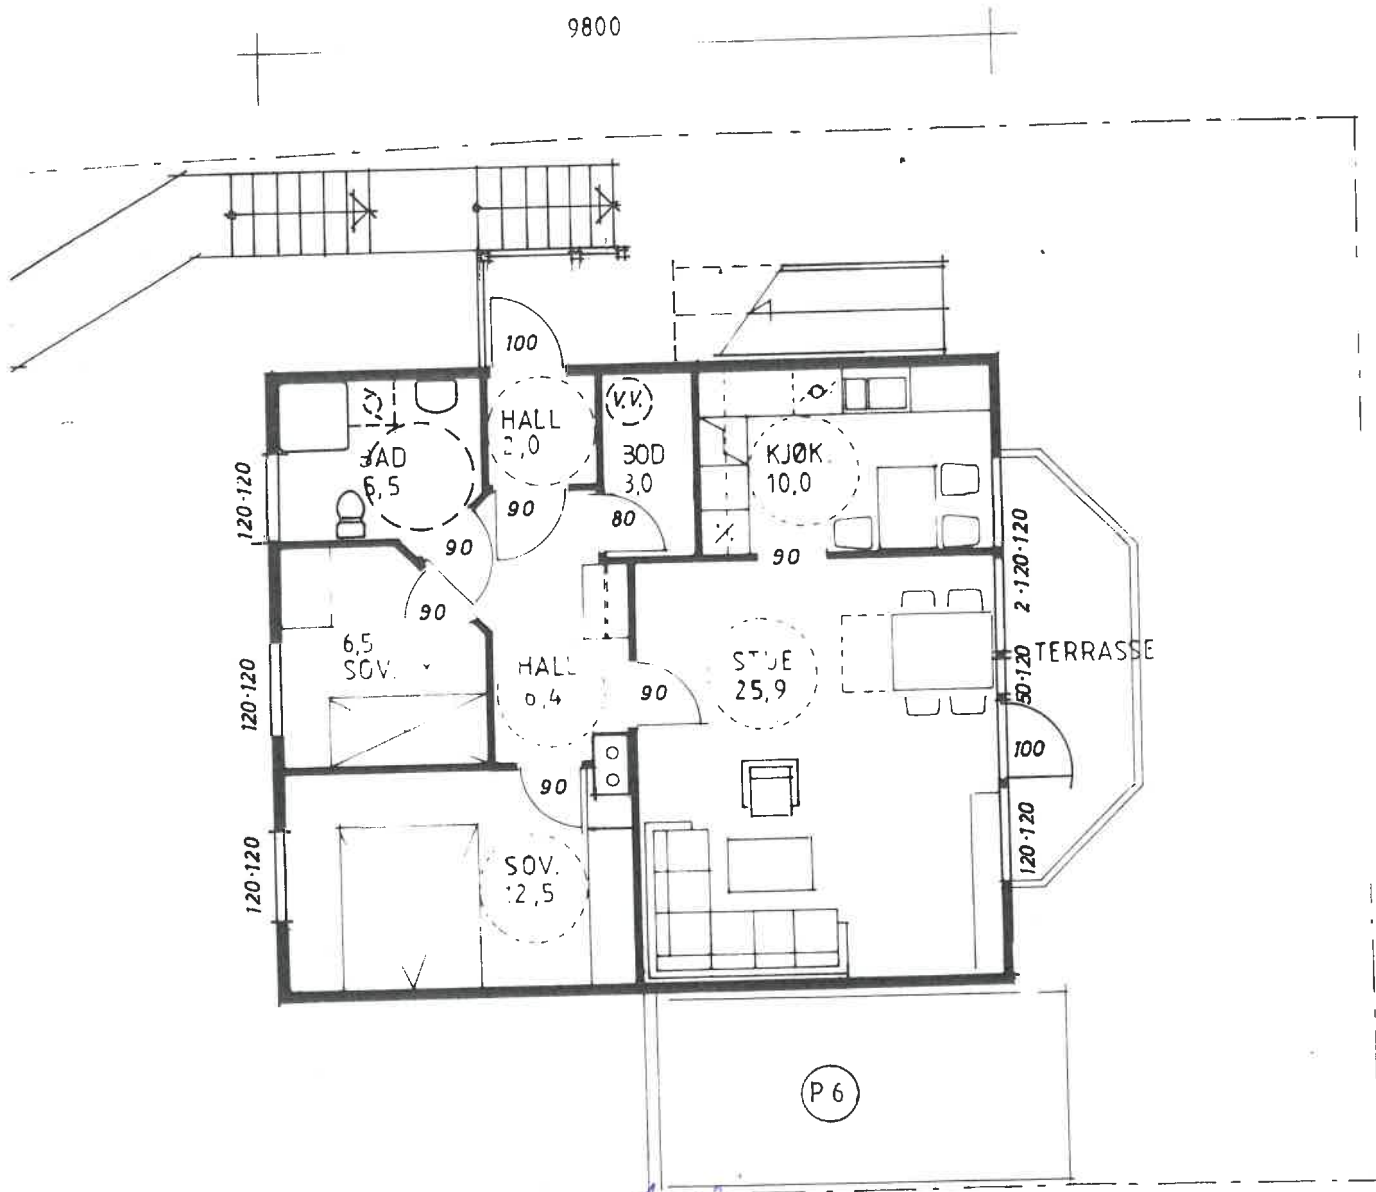

UNDETRETG. 2 - MANNSBOLIG, KARMSUNSGT

BRUTTOAREAL 80,4 m<sup>2</sup>

BRA 74,7 m<sup>2</sup> + 5 m<sup>2</sup> utv. bod

BA 73,5 m<sup>2</sup> + utv. bod

BRA-K 73,5 m<sup>2</sup>

1997