
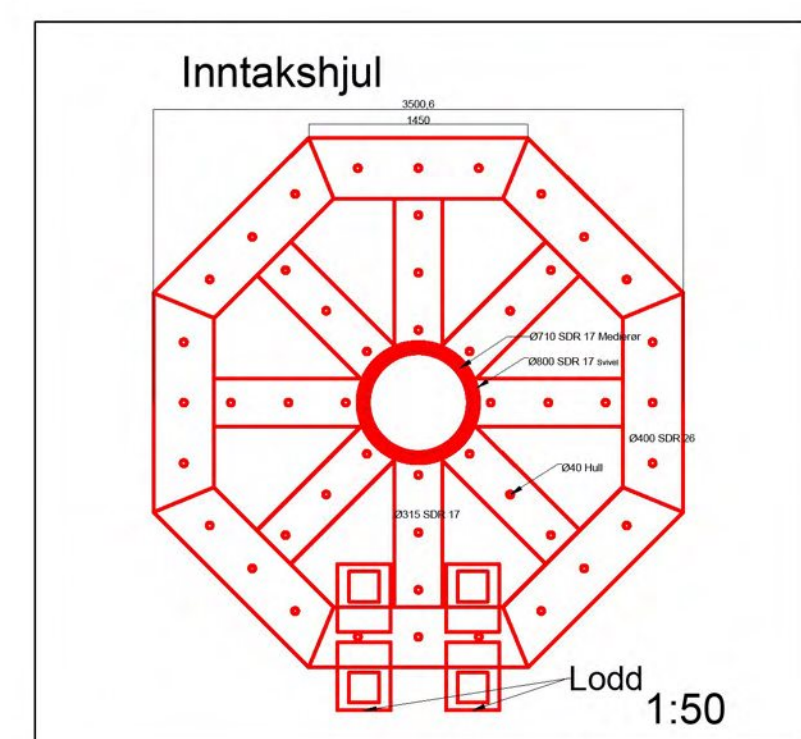
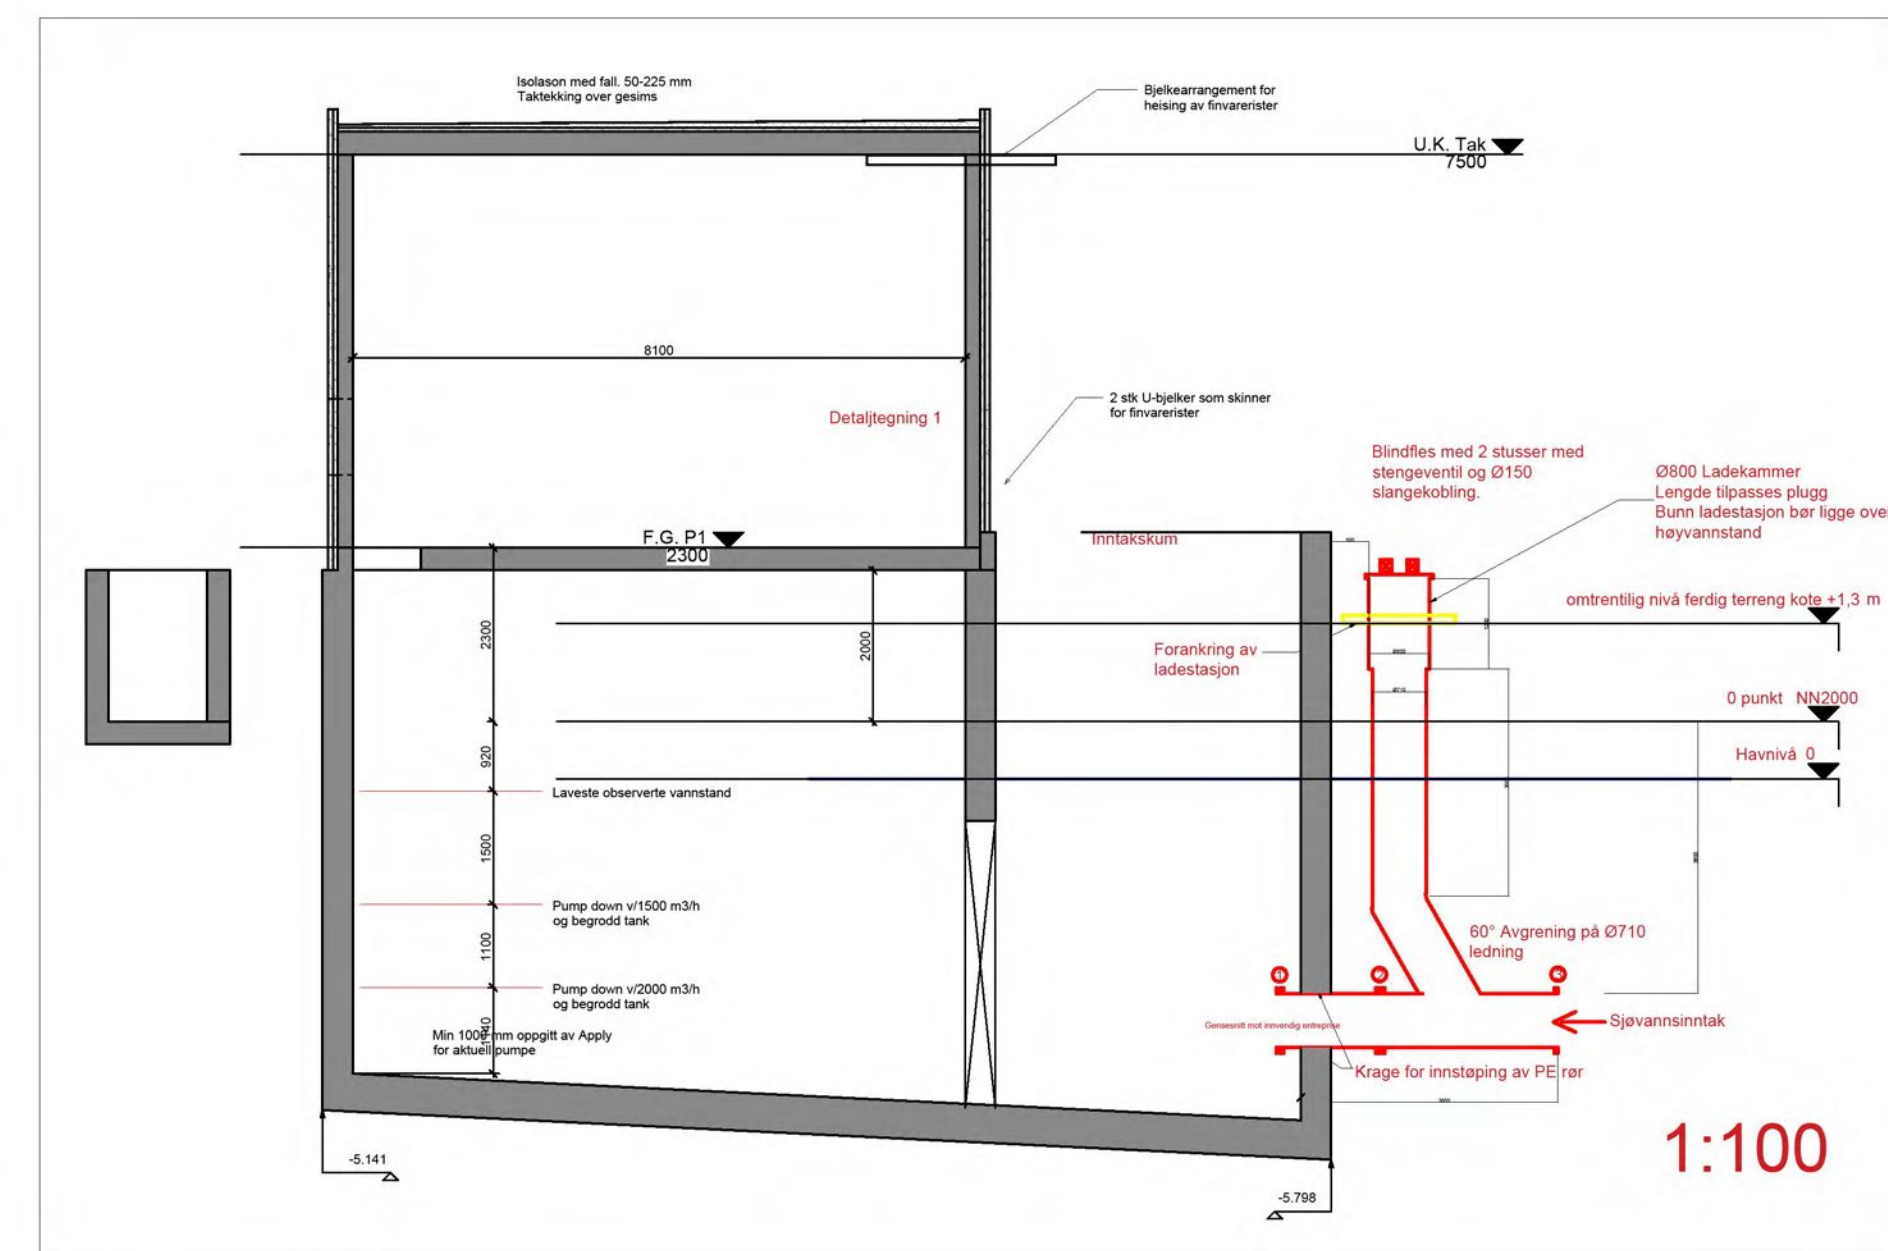
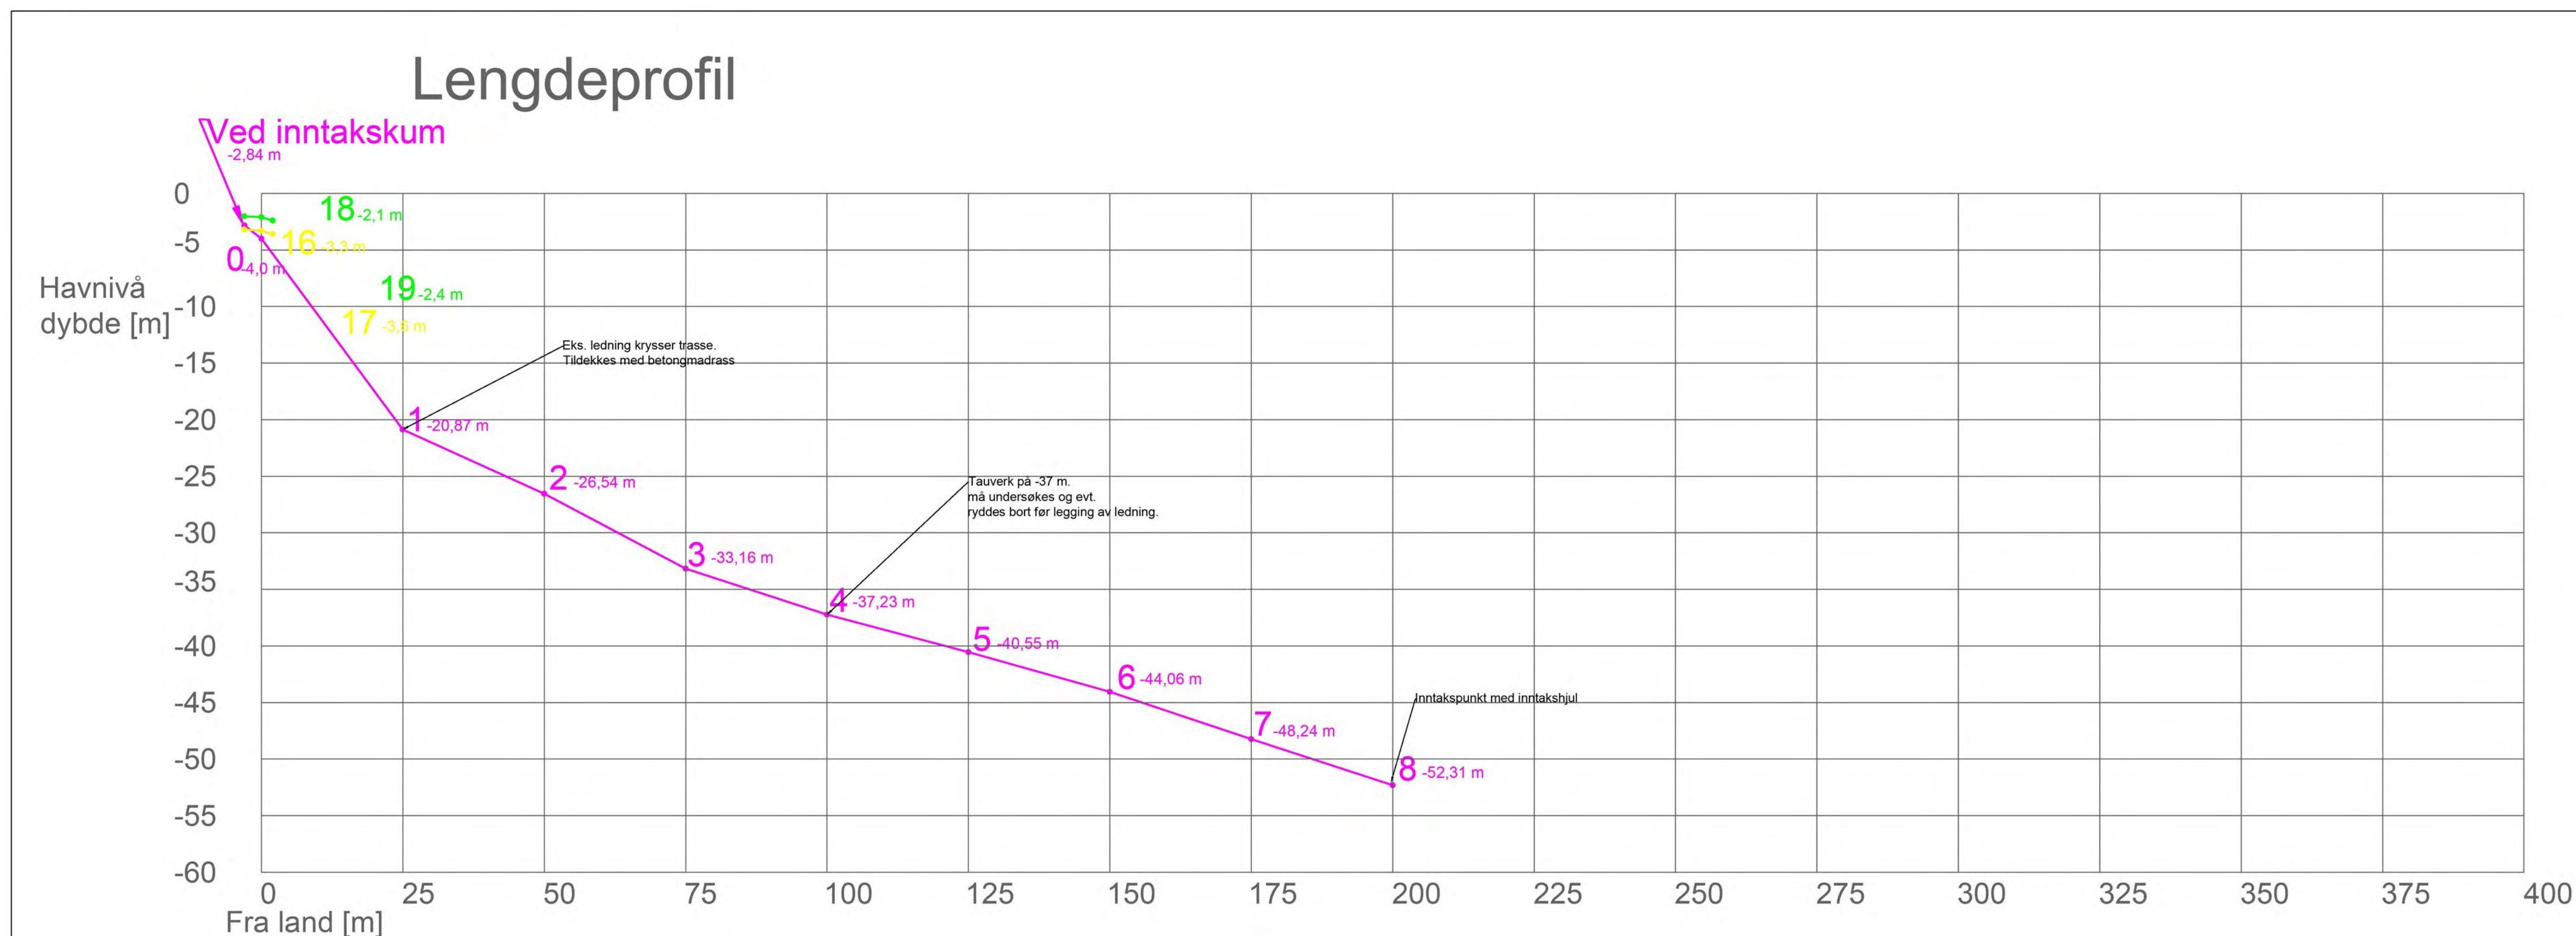


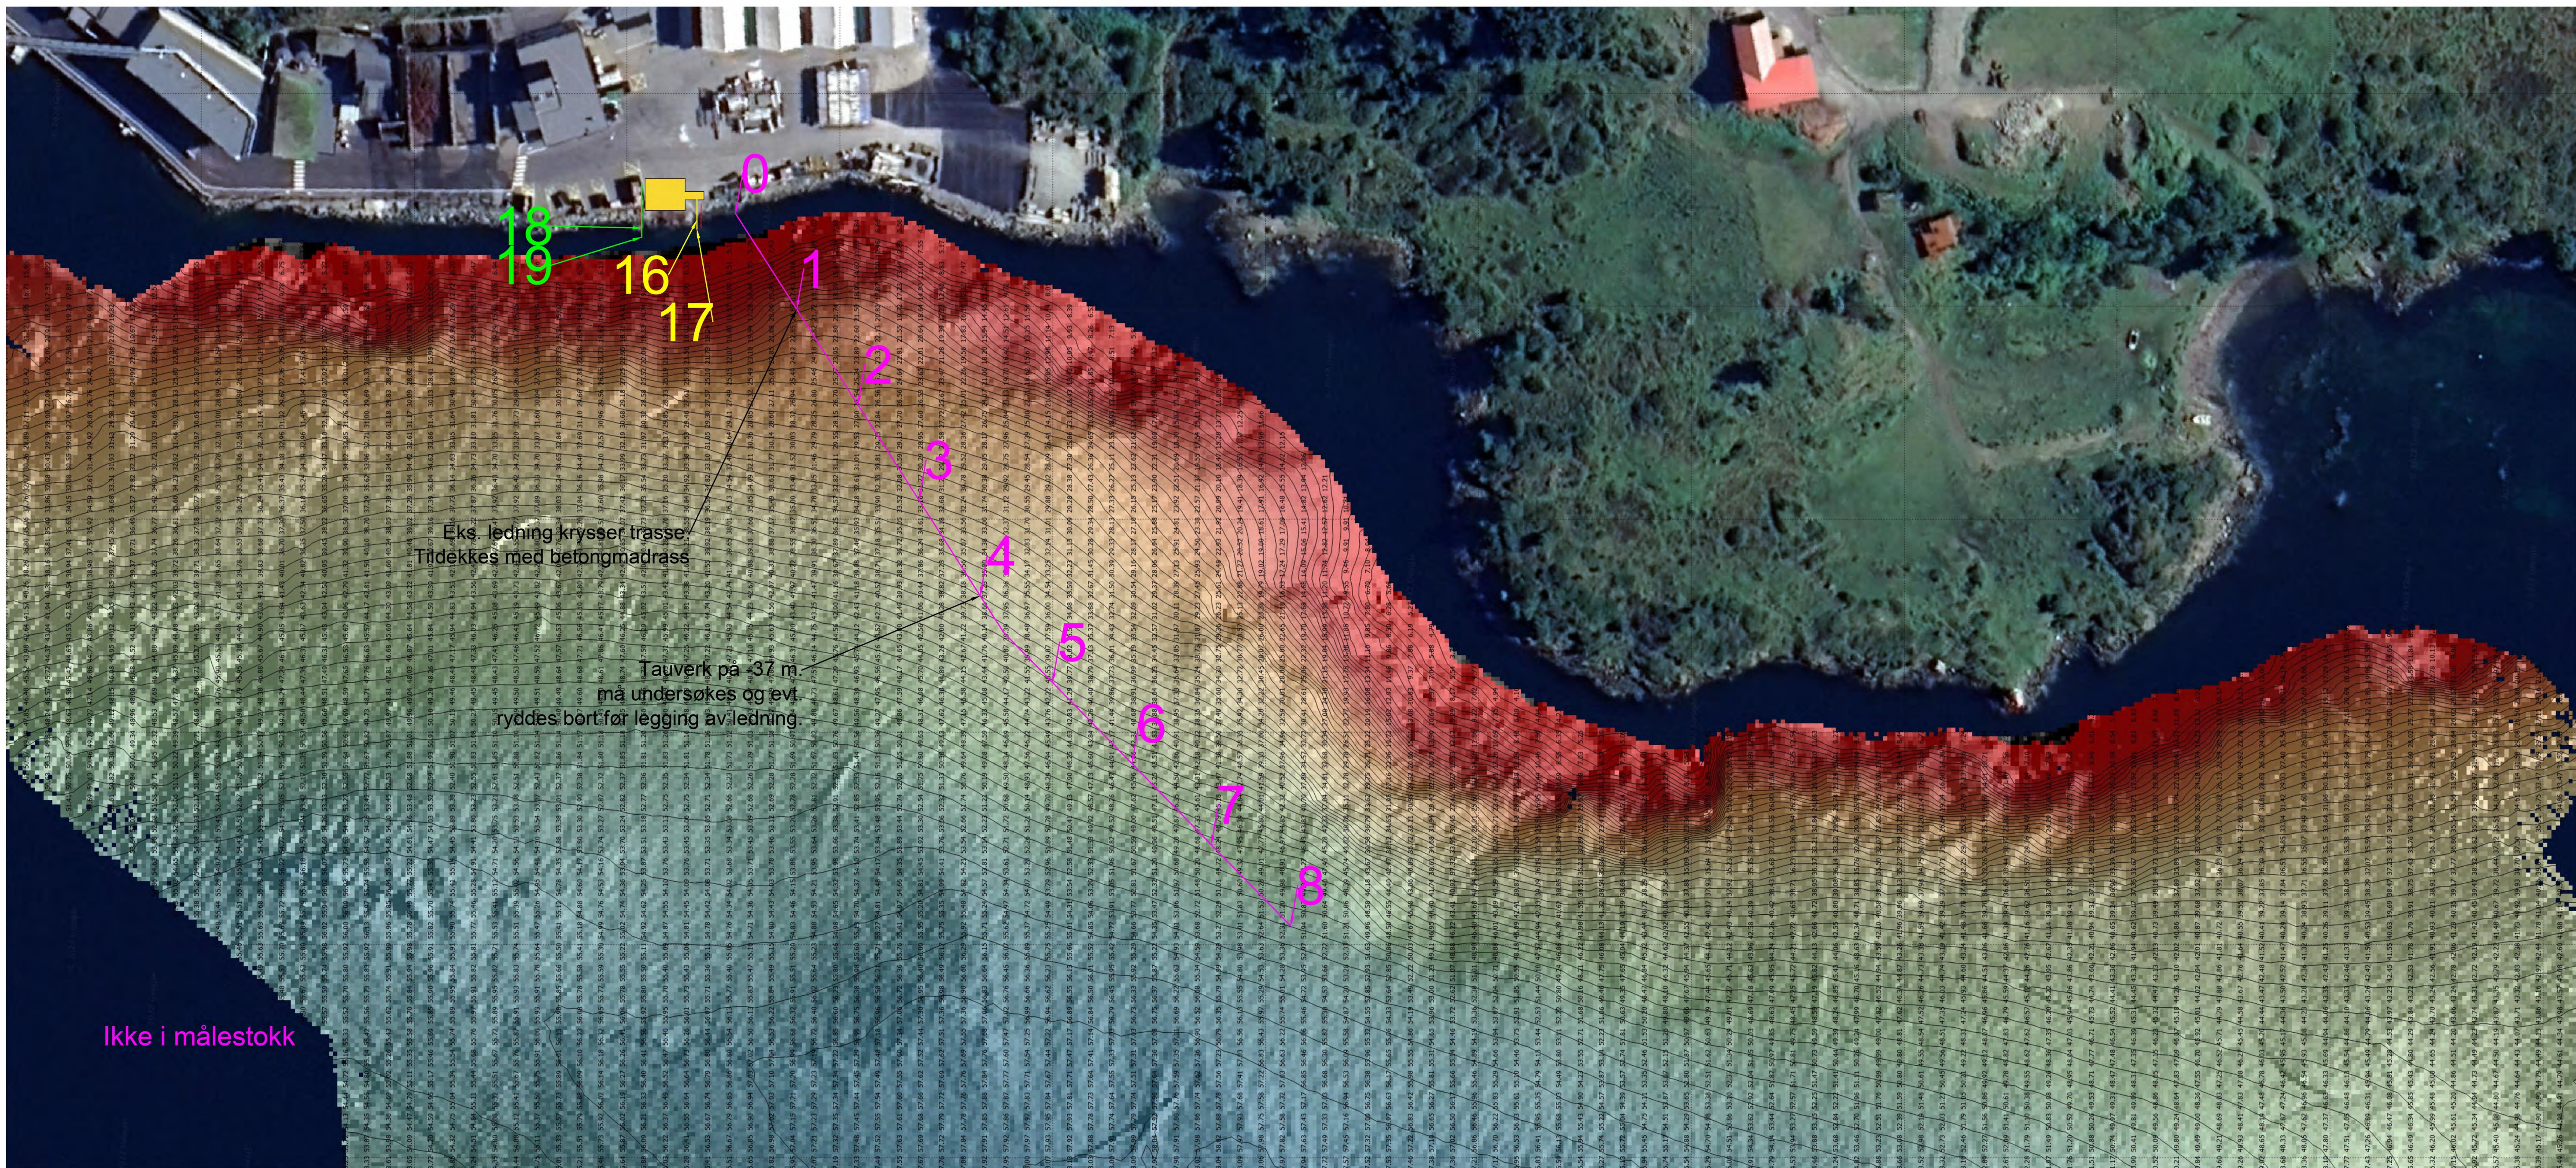

Vedlegg E1									
2	Kontraktstegning				NOKUSO	NOKKRI	07.02.23		
1	Forespørsel				NOKUSO	NOKKRI	07.02.23		
Rev		Endring			Ulf	Kontr.		Dato	
Apply AS Oppdragsnr 07.11.22 Dato 07.11.22 Ansatt NOKKRI Ansatt NOKKRI Målestokk 1:1									
Tittel							Format		
IFF Vormedal							A0		
Sjøledning m/lengdeprofil							Sveico oppdragsnr 10230996		
Plantegning							Sveico oppdragsleder Kristian Kluge Dalaker		
moreid iff SWECO							Tegningstittel		
Agfilstat Tegningsnummer (bygg-ett-lag-synt-tykke-tegner) RIV E75 10016 Q.0A.0005 01							Stabla Rev. 2		