


GIRENSREGLERING

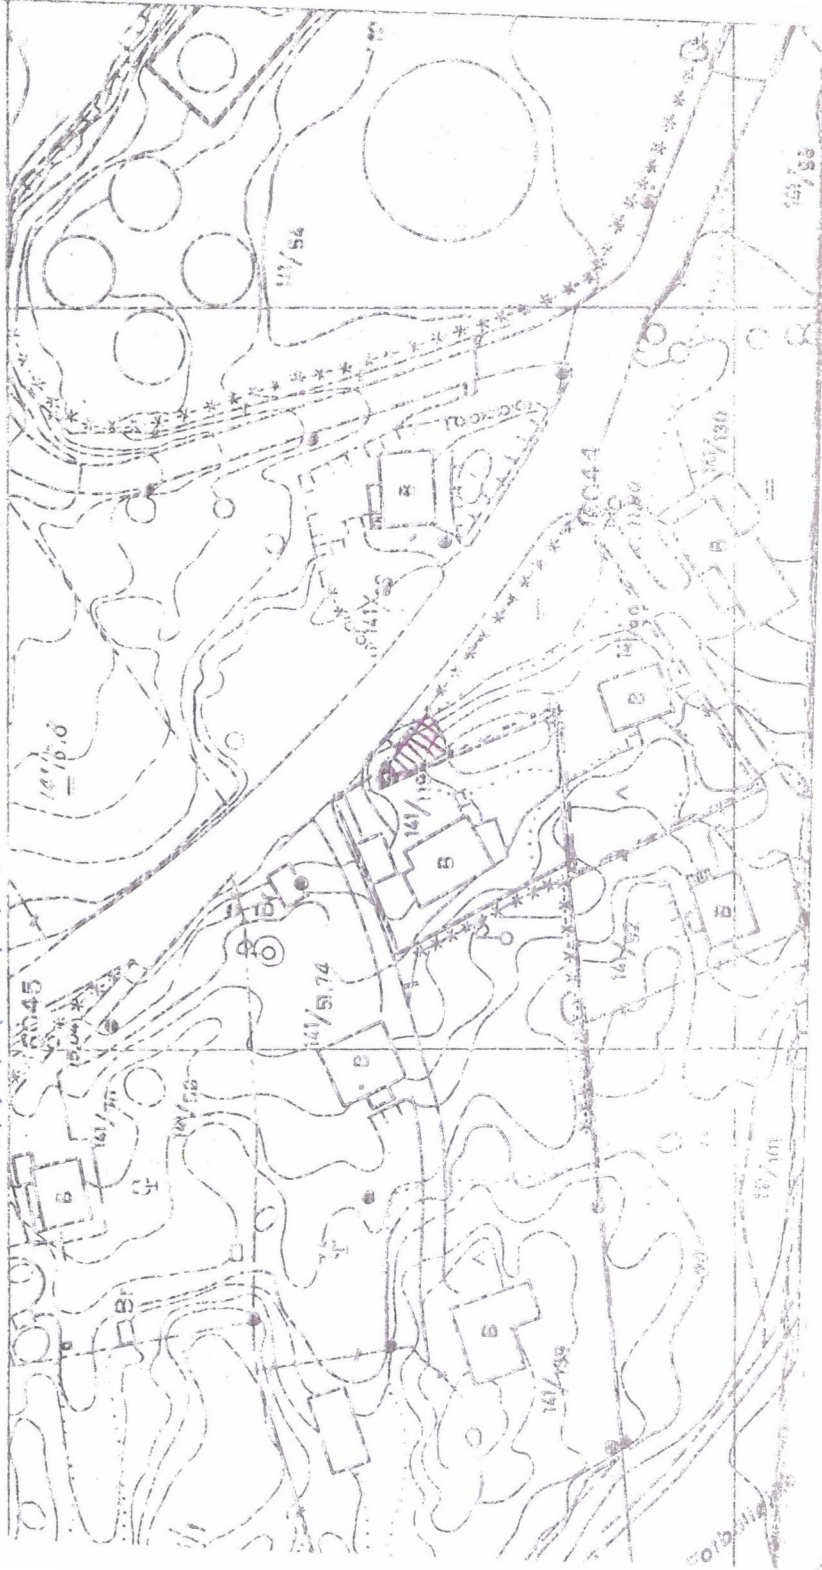

STADENS AVTÄRRE MELLAN O. VIK  
OG J. TORVSTADEN OCH STADENS  
EN DEL AV VIKEN (SKRIVET PÅ KARTEN)  
PÅ 141/119.

TORVSTADEN ÅR 1900

John Torquum O. VIK

OVERDRAGELSE NR. 500, 00

SEKTOR AREAL OG BYGGESAK



# SITUASJONSKART

Gnr/Bnr : 141/89,119

Dato : 05.01.2023

Målestokk: 1:500

Datum: Euref 89/UTM 32

0 5 10 15 20 m

NB: Kartet kan inneholde feil og mangler.  
Noen grenser er usikre.  
Vann og avløpsledninger er usikre.



### Tegnforklaring:

Eiendomsgrense målt  
Eiendomsgrense usikker



Bygg -takflate



Bygg -planlagt



Bygg eldre enn 1900, sefrak bygg



Vegkant



Høydekurve

Høyspent, stolper

### Kommunale VA-ledninger:

Vannledning, brannkum usikker plassering



Spillvannsledning, kum usikker plassering



Overvannsledning, kum usikker plassering



### Private VA-ledninger:

Vannledning, kran usikker plassering



Spillvannsledning, septik usikker plassering



Overvannsledning, kum usikker plassering

