




AAGE SALTNES — AVALDSNES. BOLIG M/ KONTOR — 144 m ²	
PLAN 1. ETASJE	MÅL 1:50

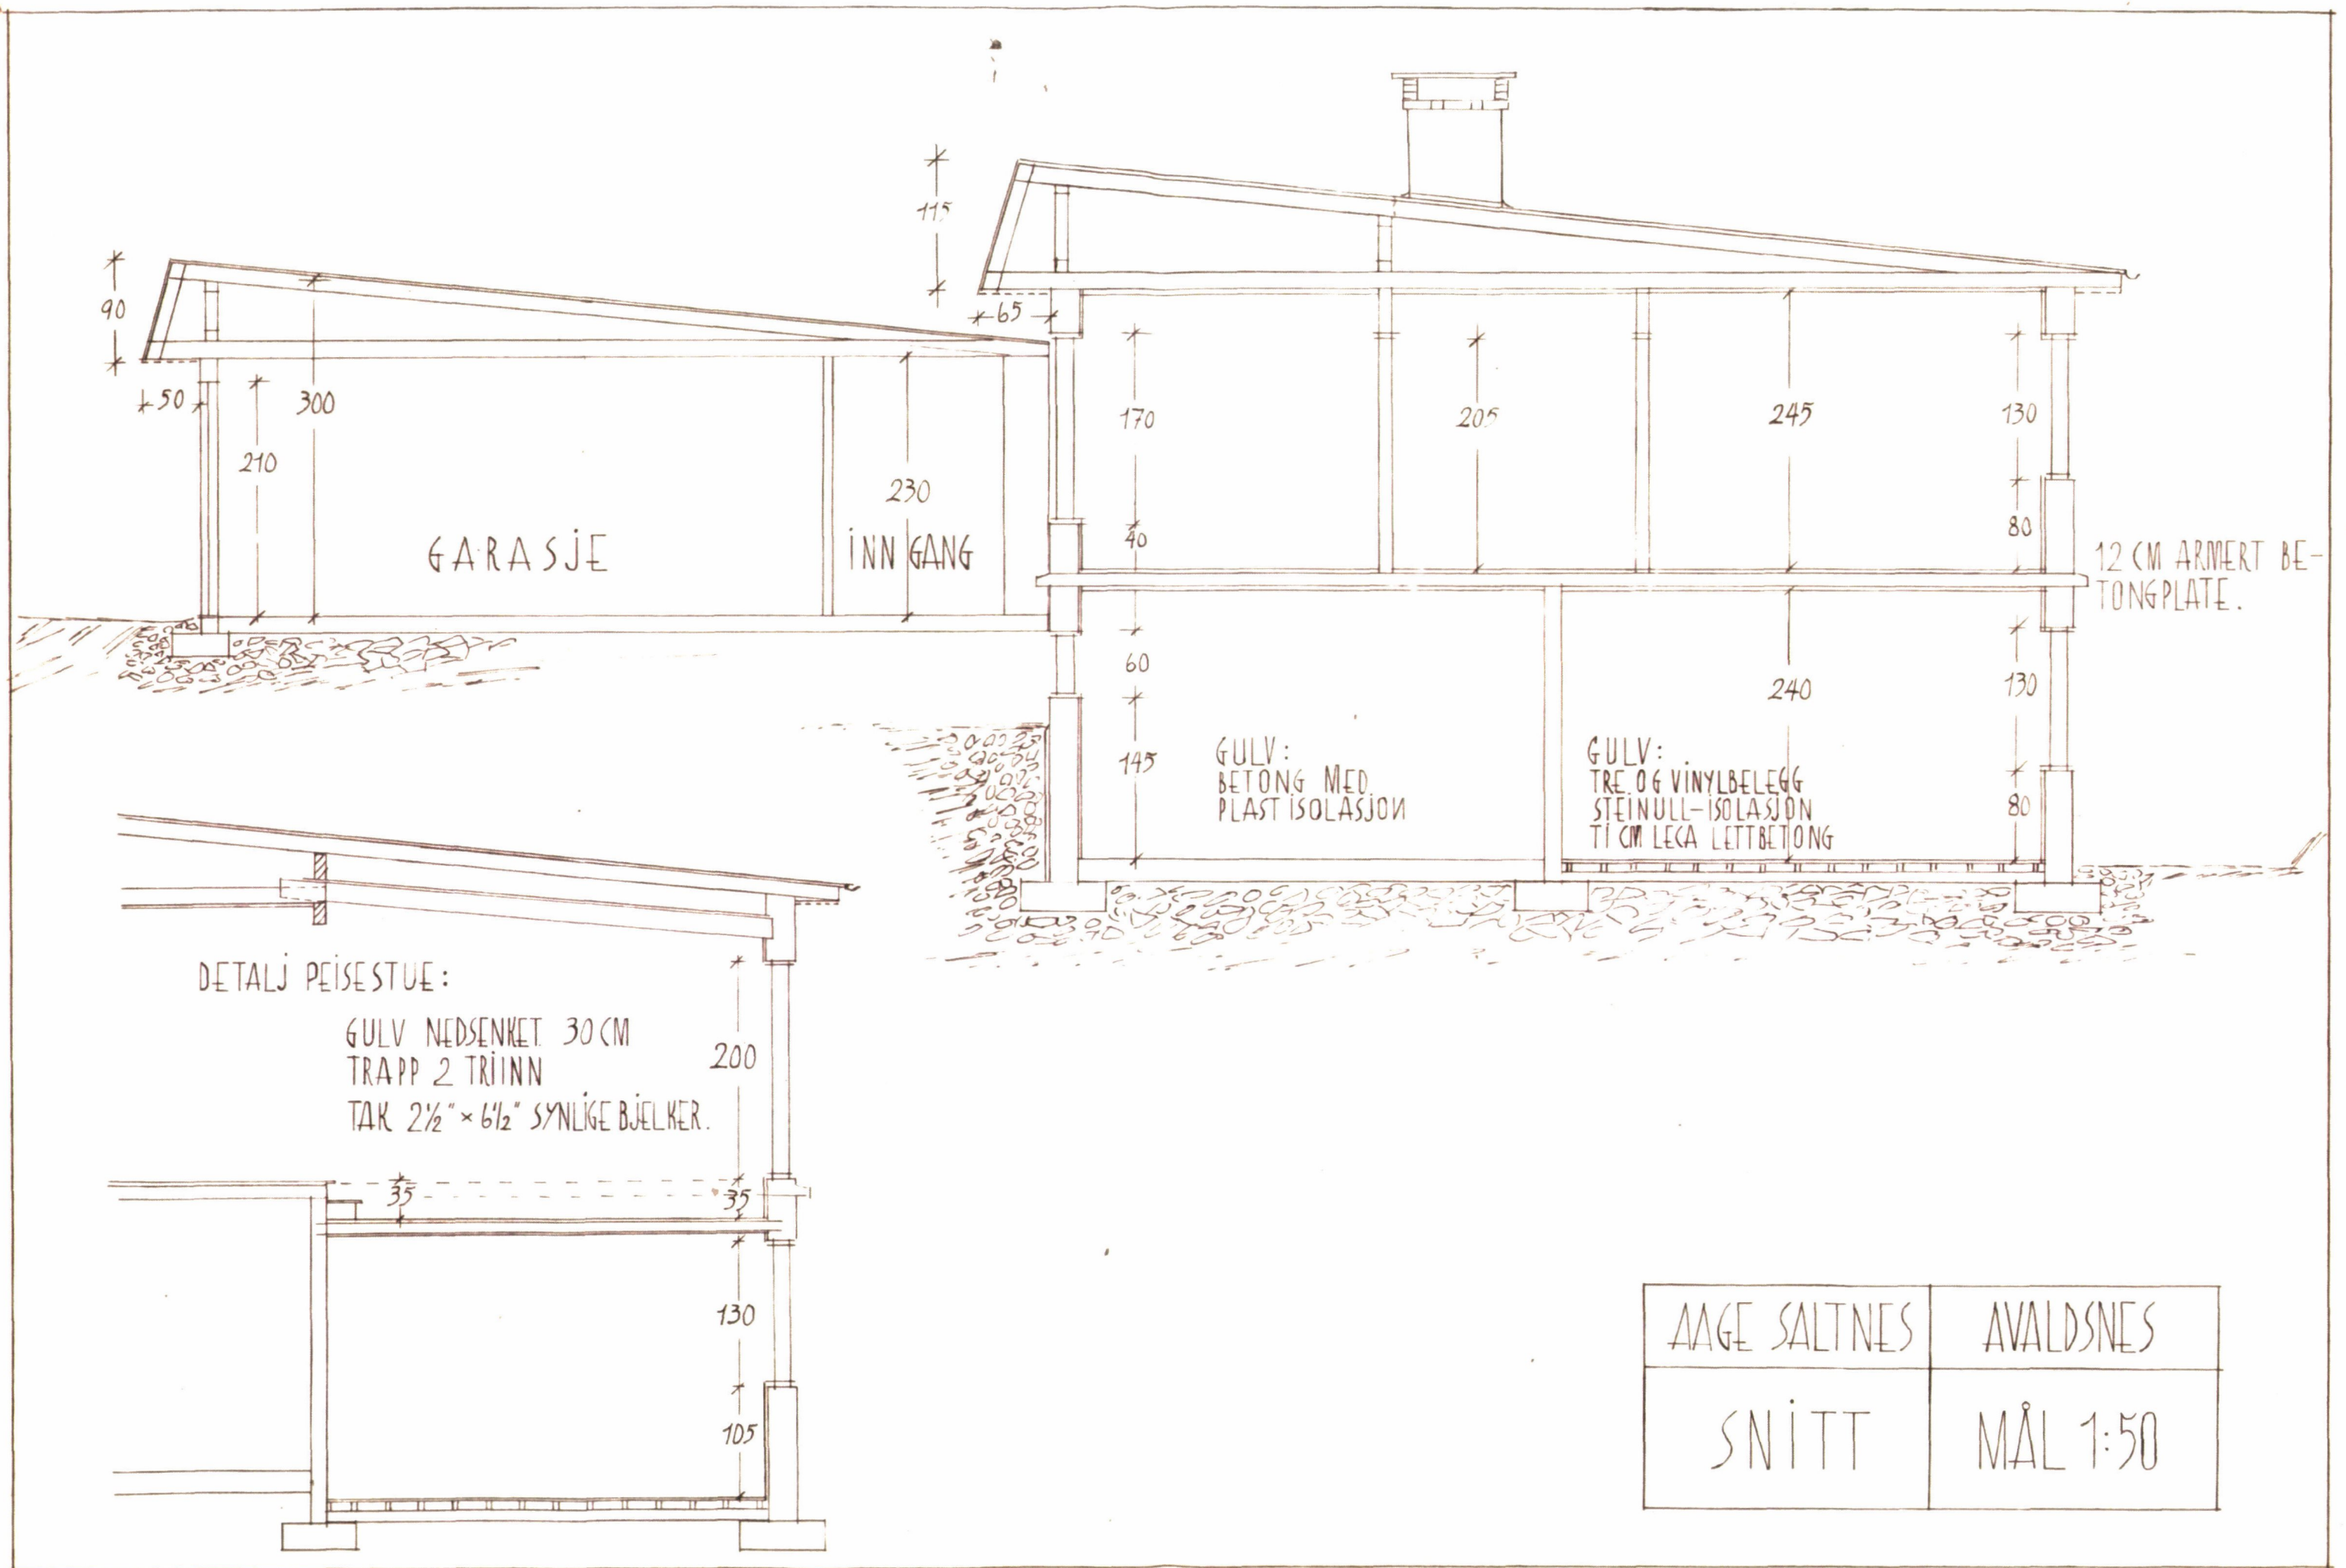

AAGE SALTNES	AVALDSNES
SNITT	MÅL 1:50

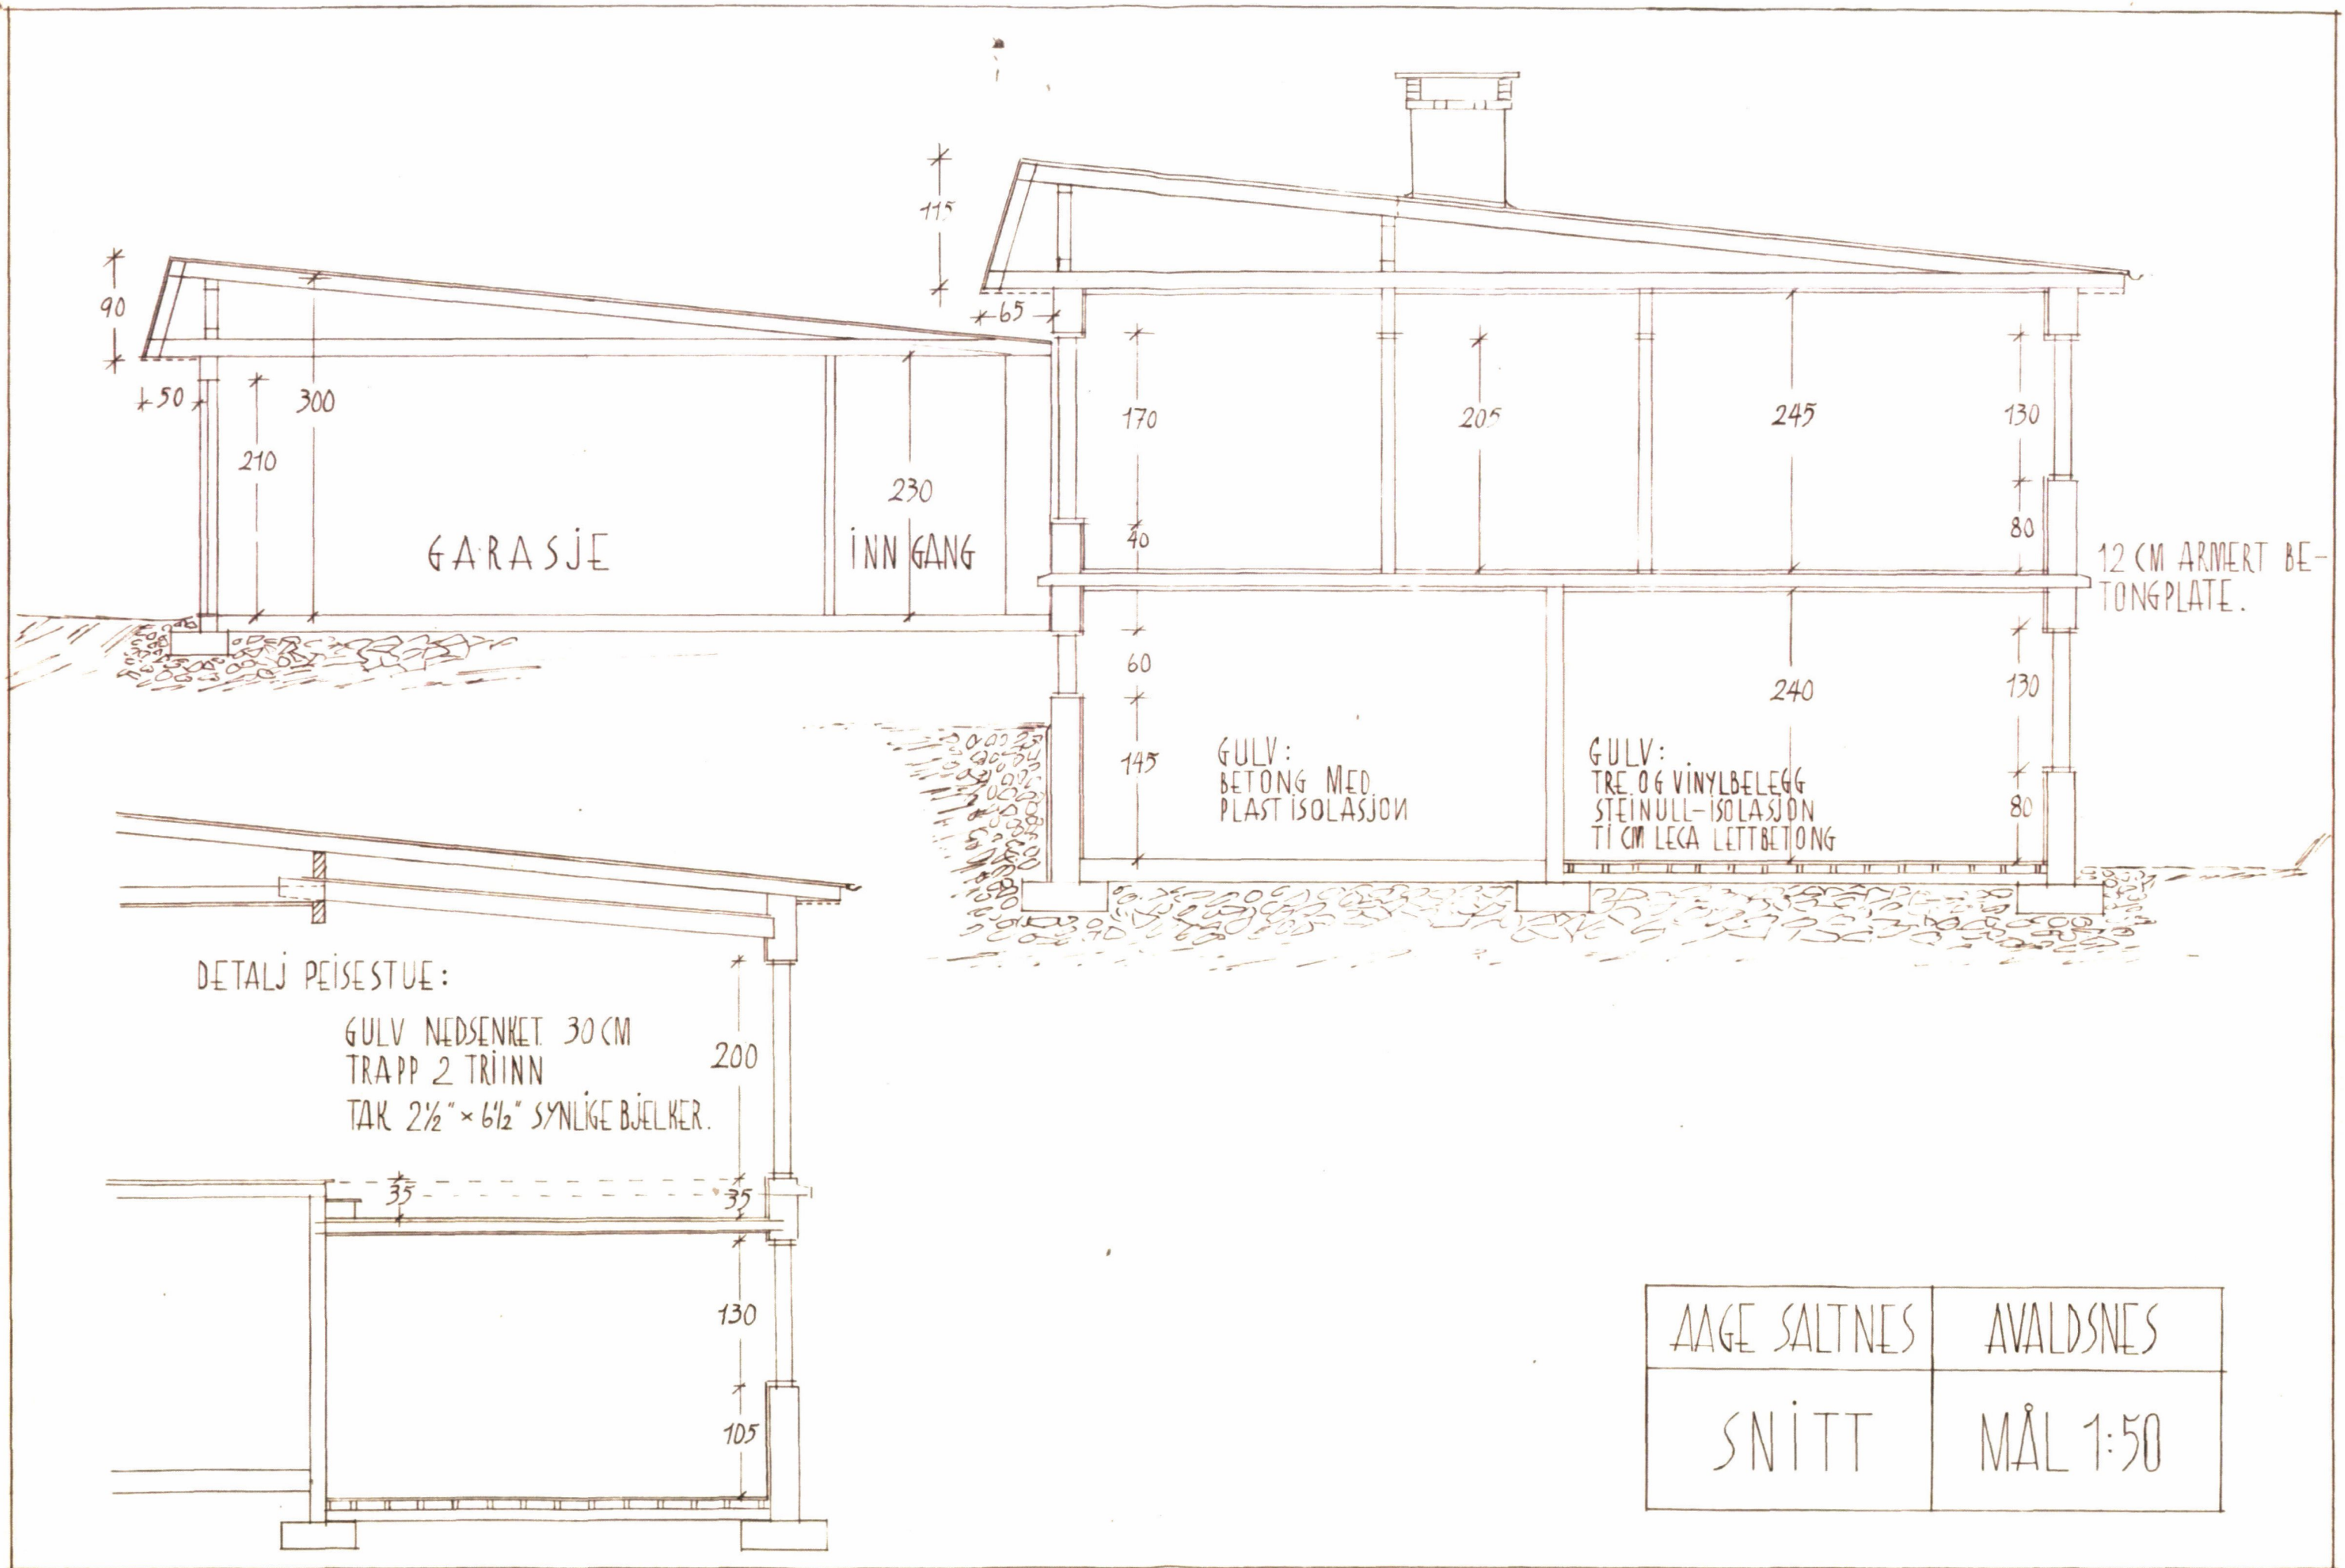

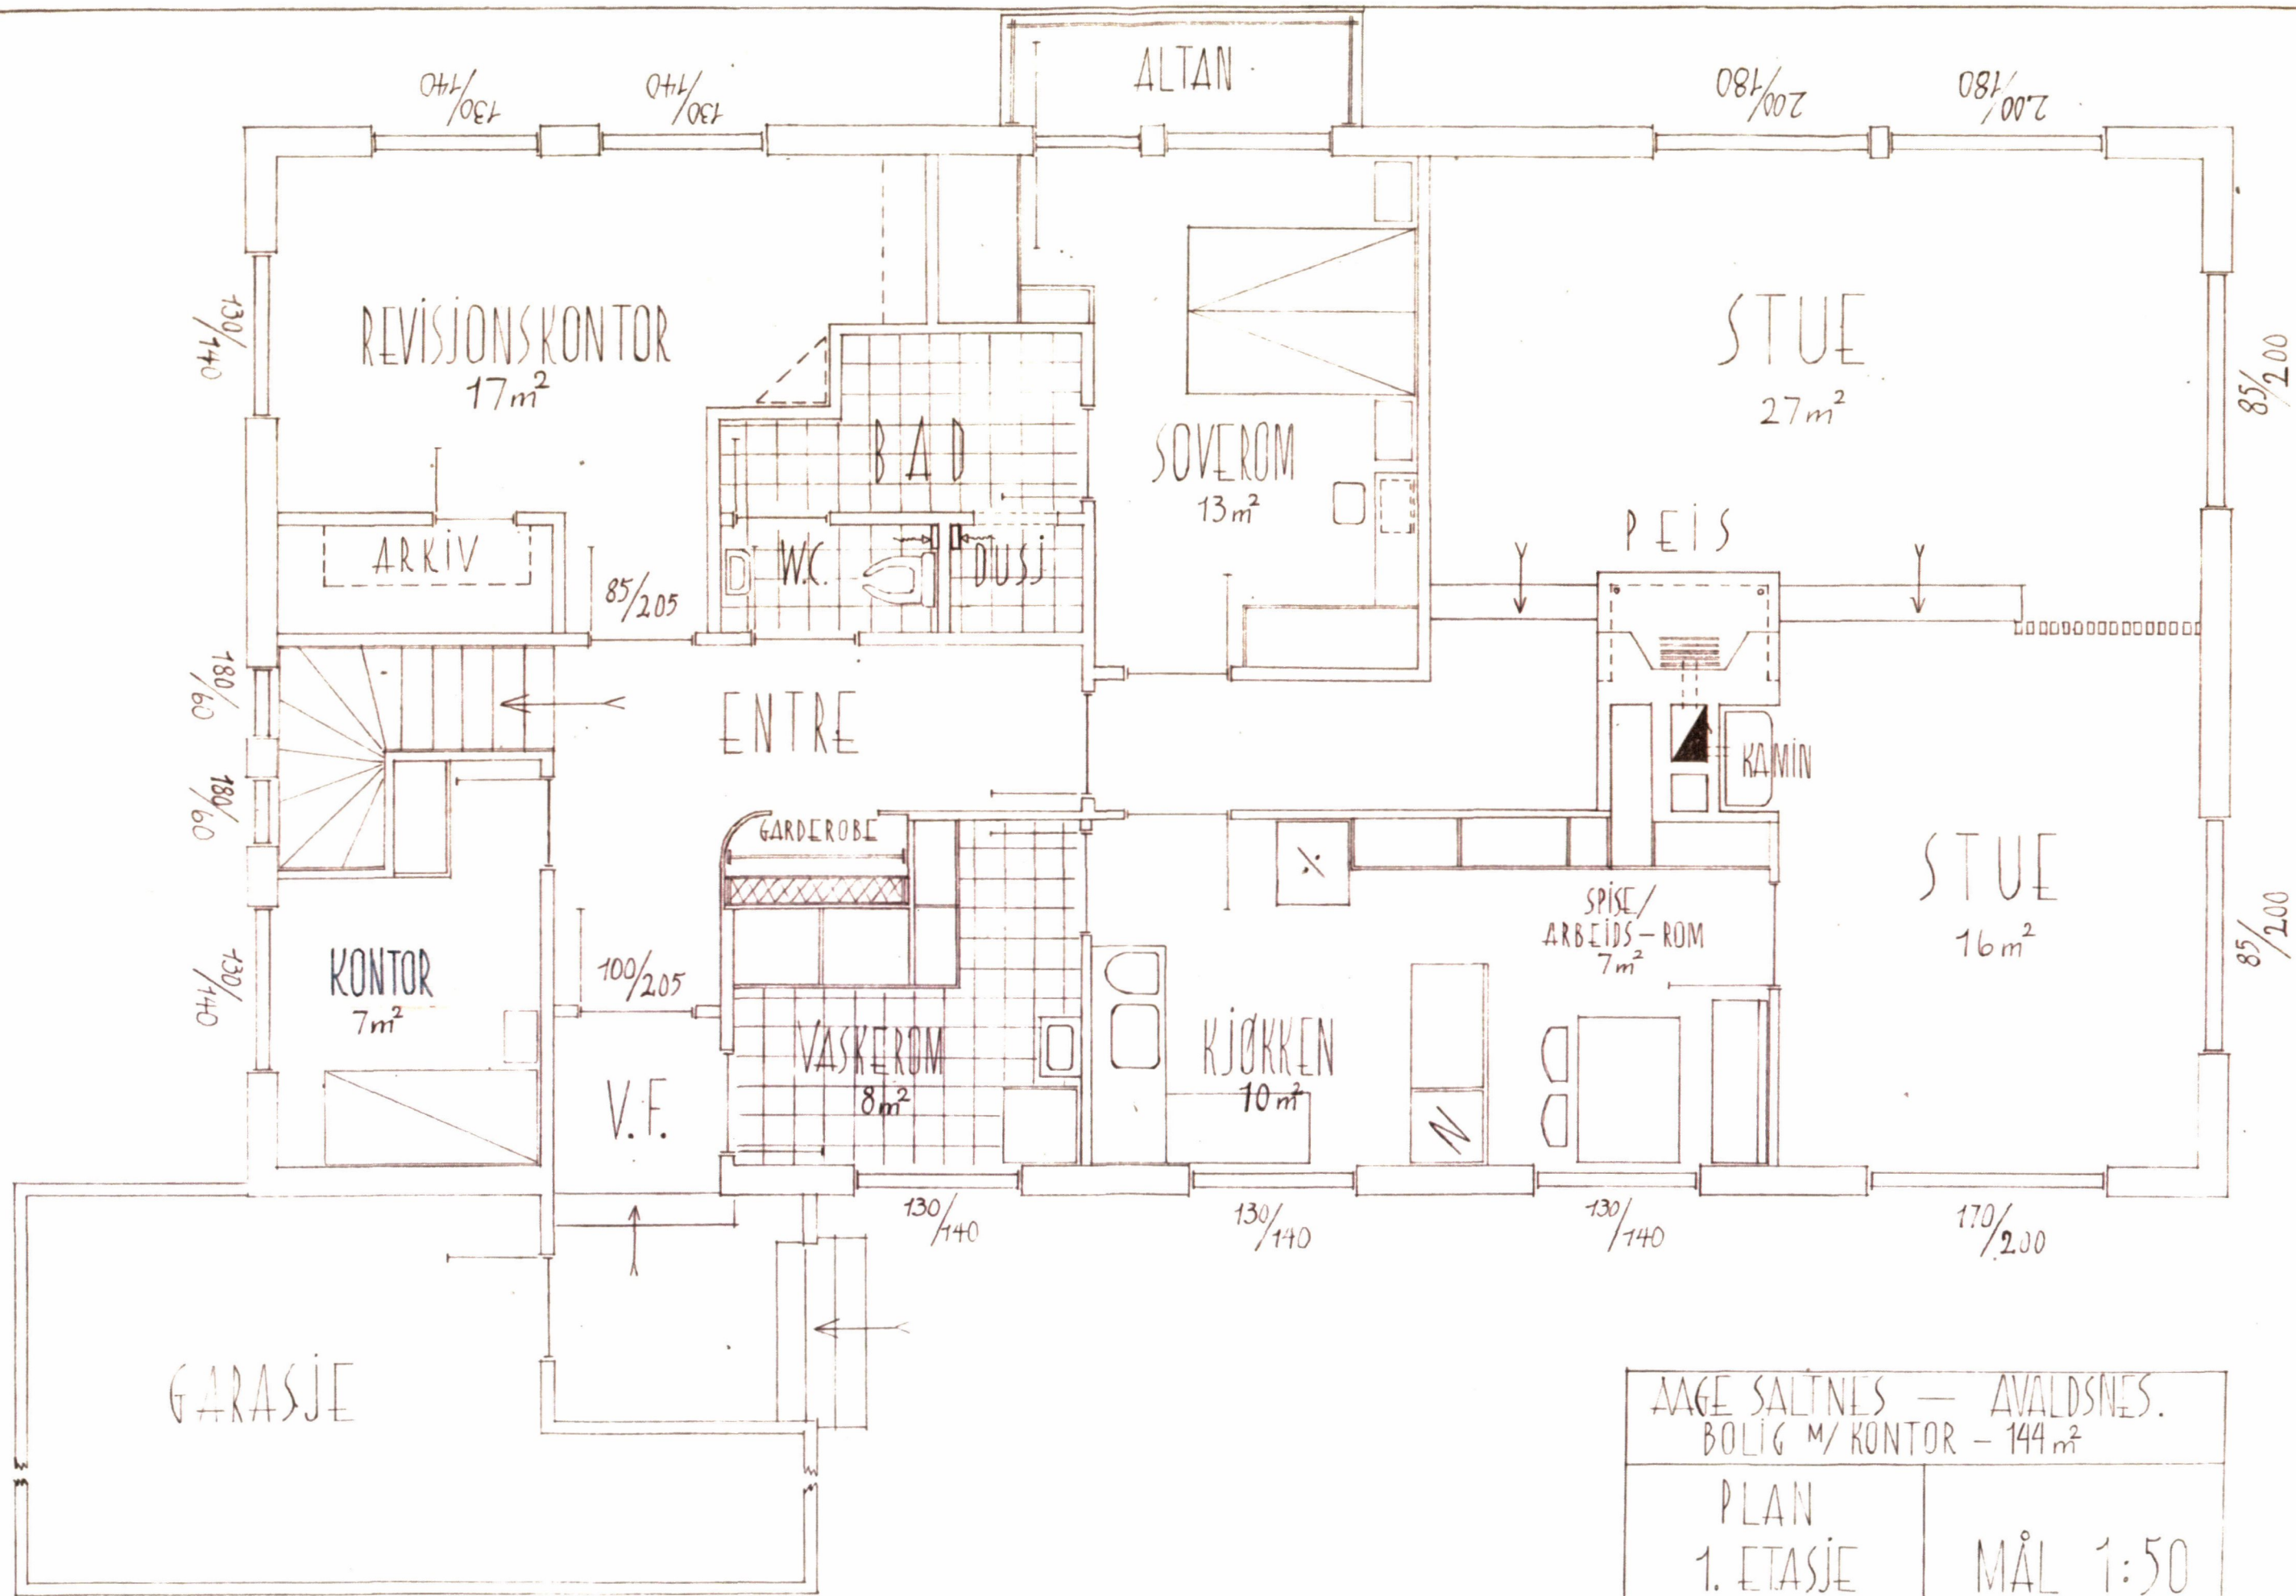

AAGE SALTNES — AVALDSNES.	
BOLIG M/ KONTOR — 144 m ²	
PLAN	MÅL 1:50
1. ETASJE	