


1.2.23

ceiling  
Leilighet  
104: 55 m<sup>2</sup>

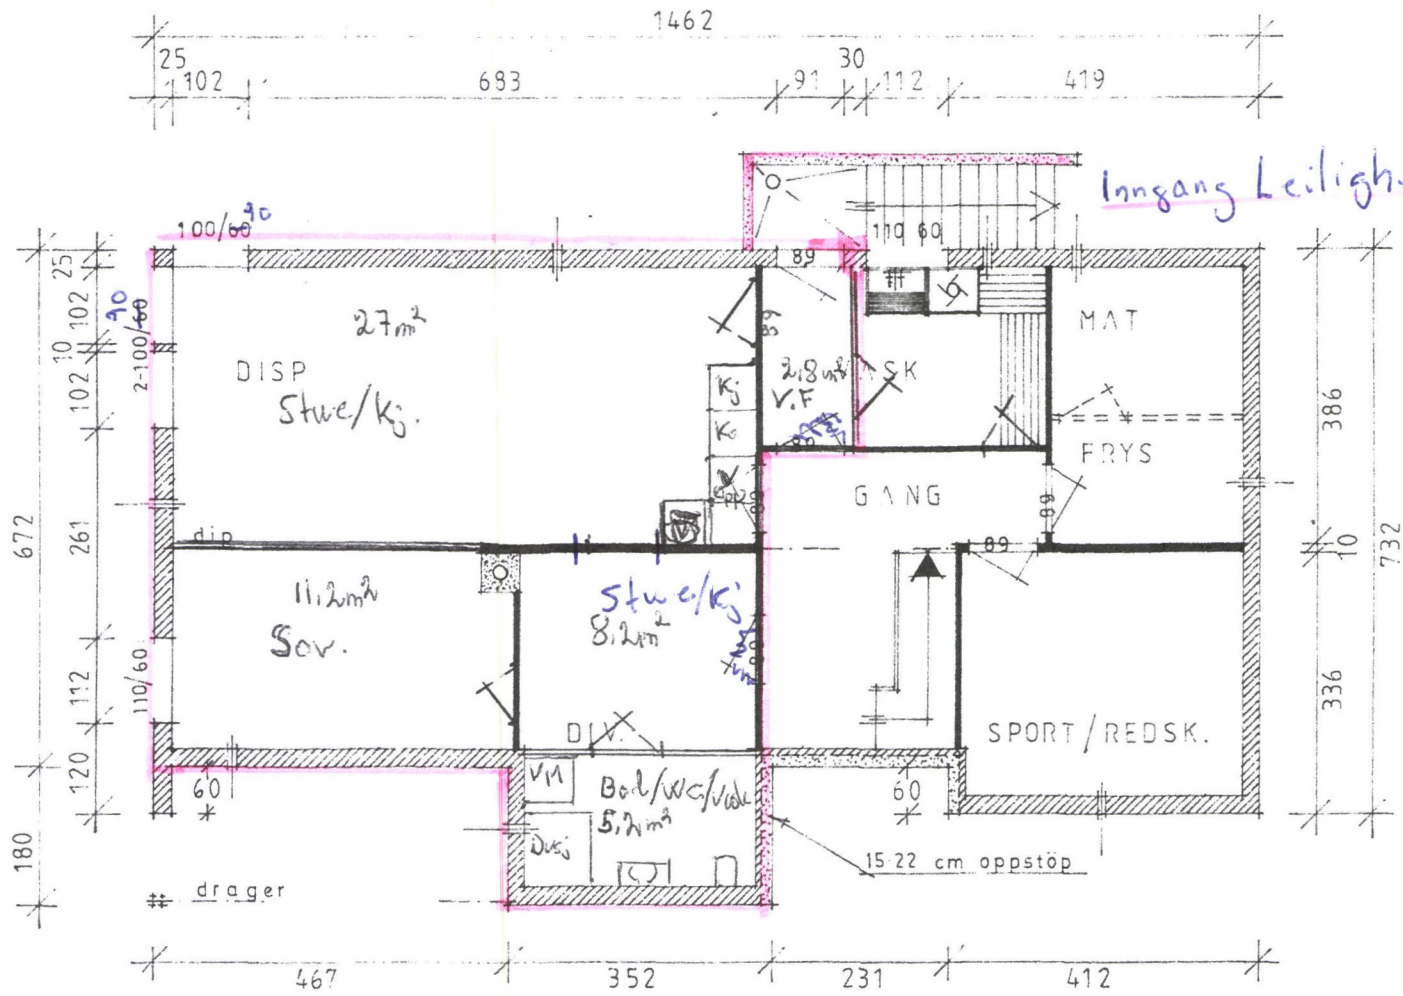

Inngang Leilighet

KJELLERPLAN

Vedl. 1.

C  
B  
A

8 7 6 5