
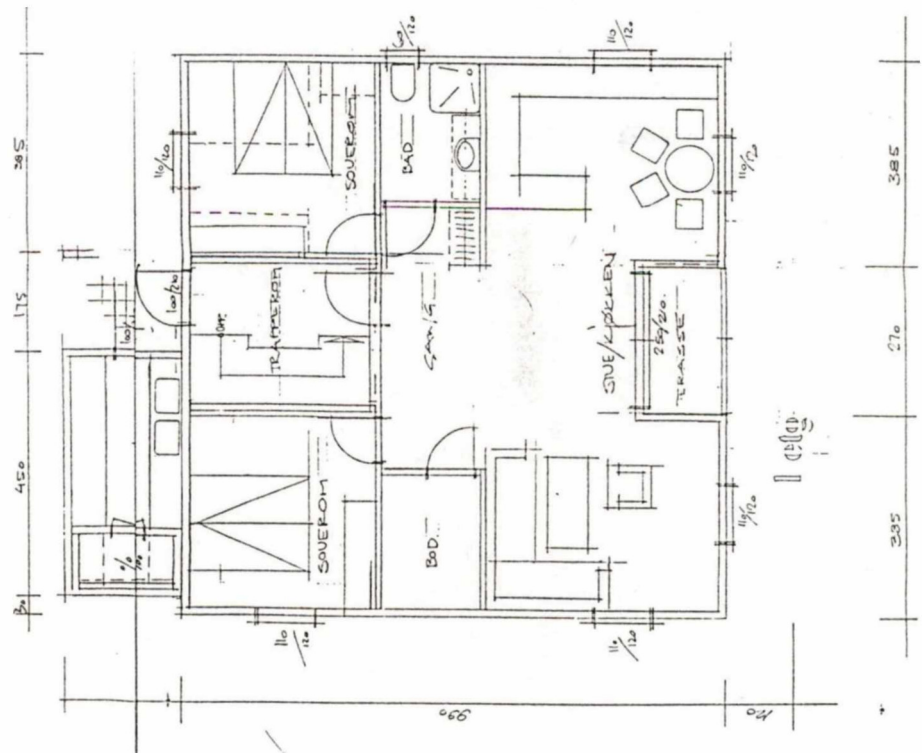
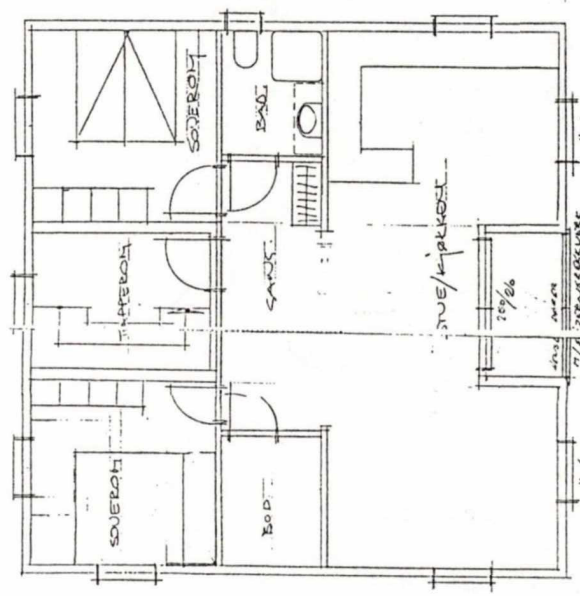
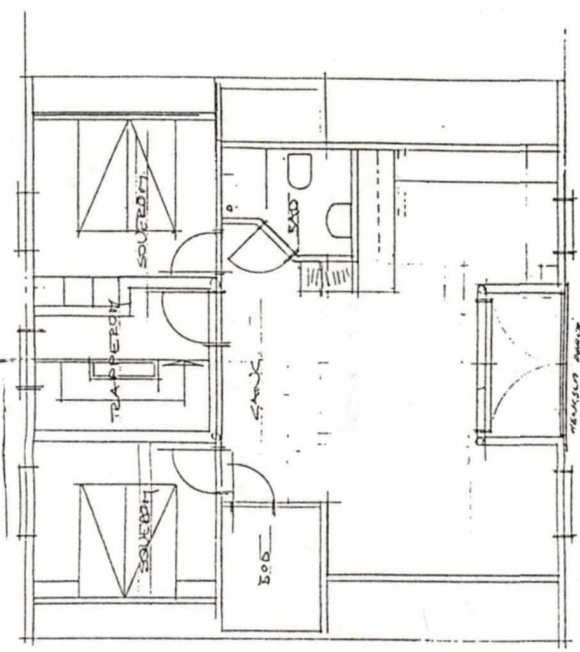


godkjent i sak 407/93

KARMOY KOMMUNE	
7.6.1993	
SAK	PROSJEKT

1:100

M M

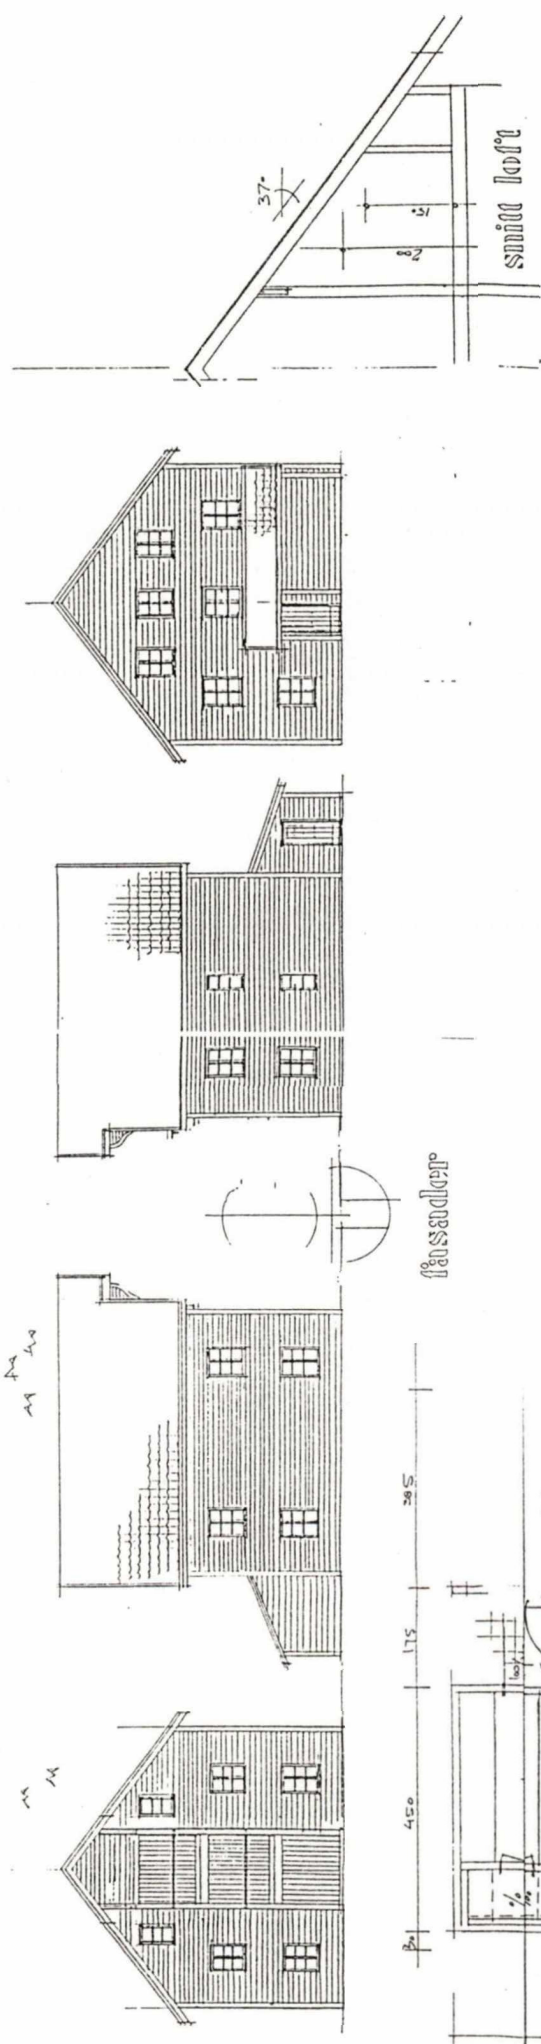

03 (1)

03 (1)

03 (1)

4280 SKUJENESHAUN

OLA LEVIK