



- Teo.Gmi 0: Overflate
- Teo.Gmi 101: Lømur_eks-terrenghøyder
- Teo.Gmi 103: Bakside-mur
- Teo.Gmi 104: veg
- Fys.Gmi 1: Eksisterende terreng
- Fys.Gmi 6: P - Fjell
- Av.snitt 0: Snitt fra 3D modell
- Av.snitt 40010001: Diverse
- Av.snitt 310340003: IfcBuildingElementPart
- Av.snitt 310340005: IfcDoor
- Av.snitt 310340006: IfcWallStandardCase
- Av.snitt 310340013: IfcRoof

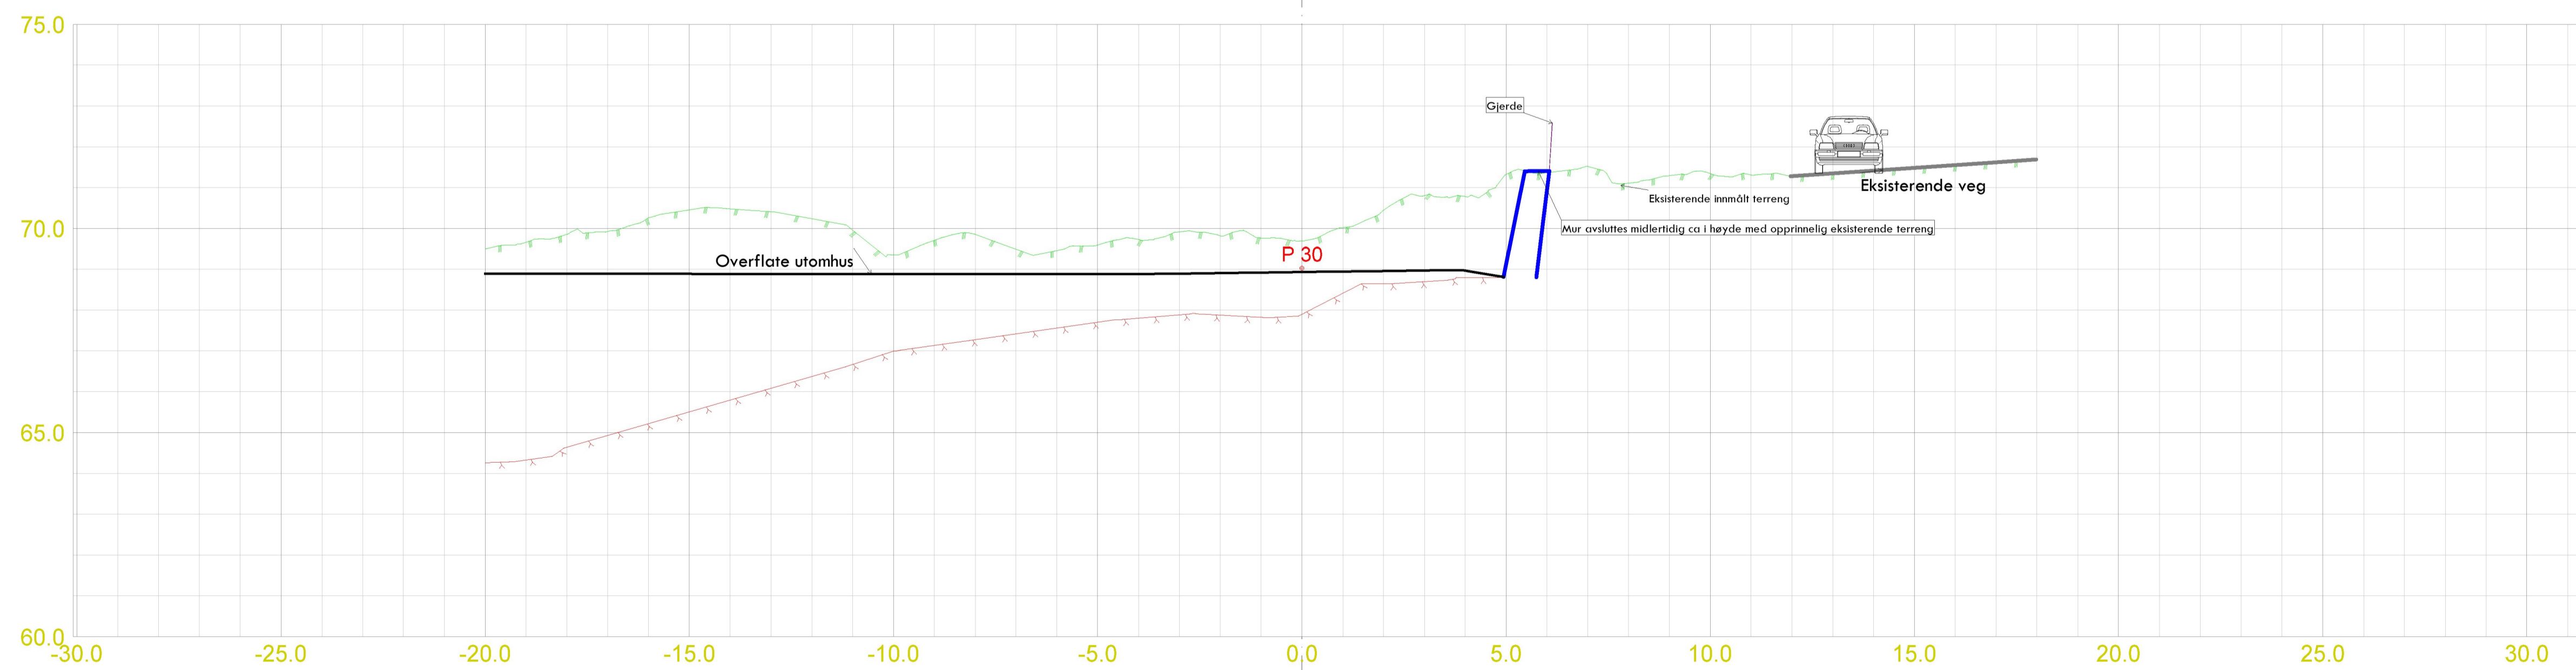

REV. ANT.	REVIDERING GJELDER	SIGN.	DATO

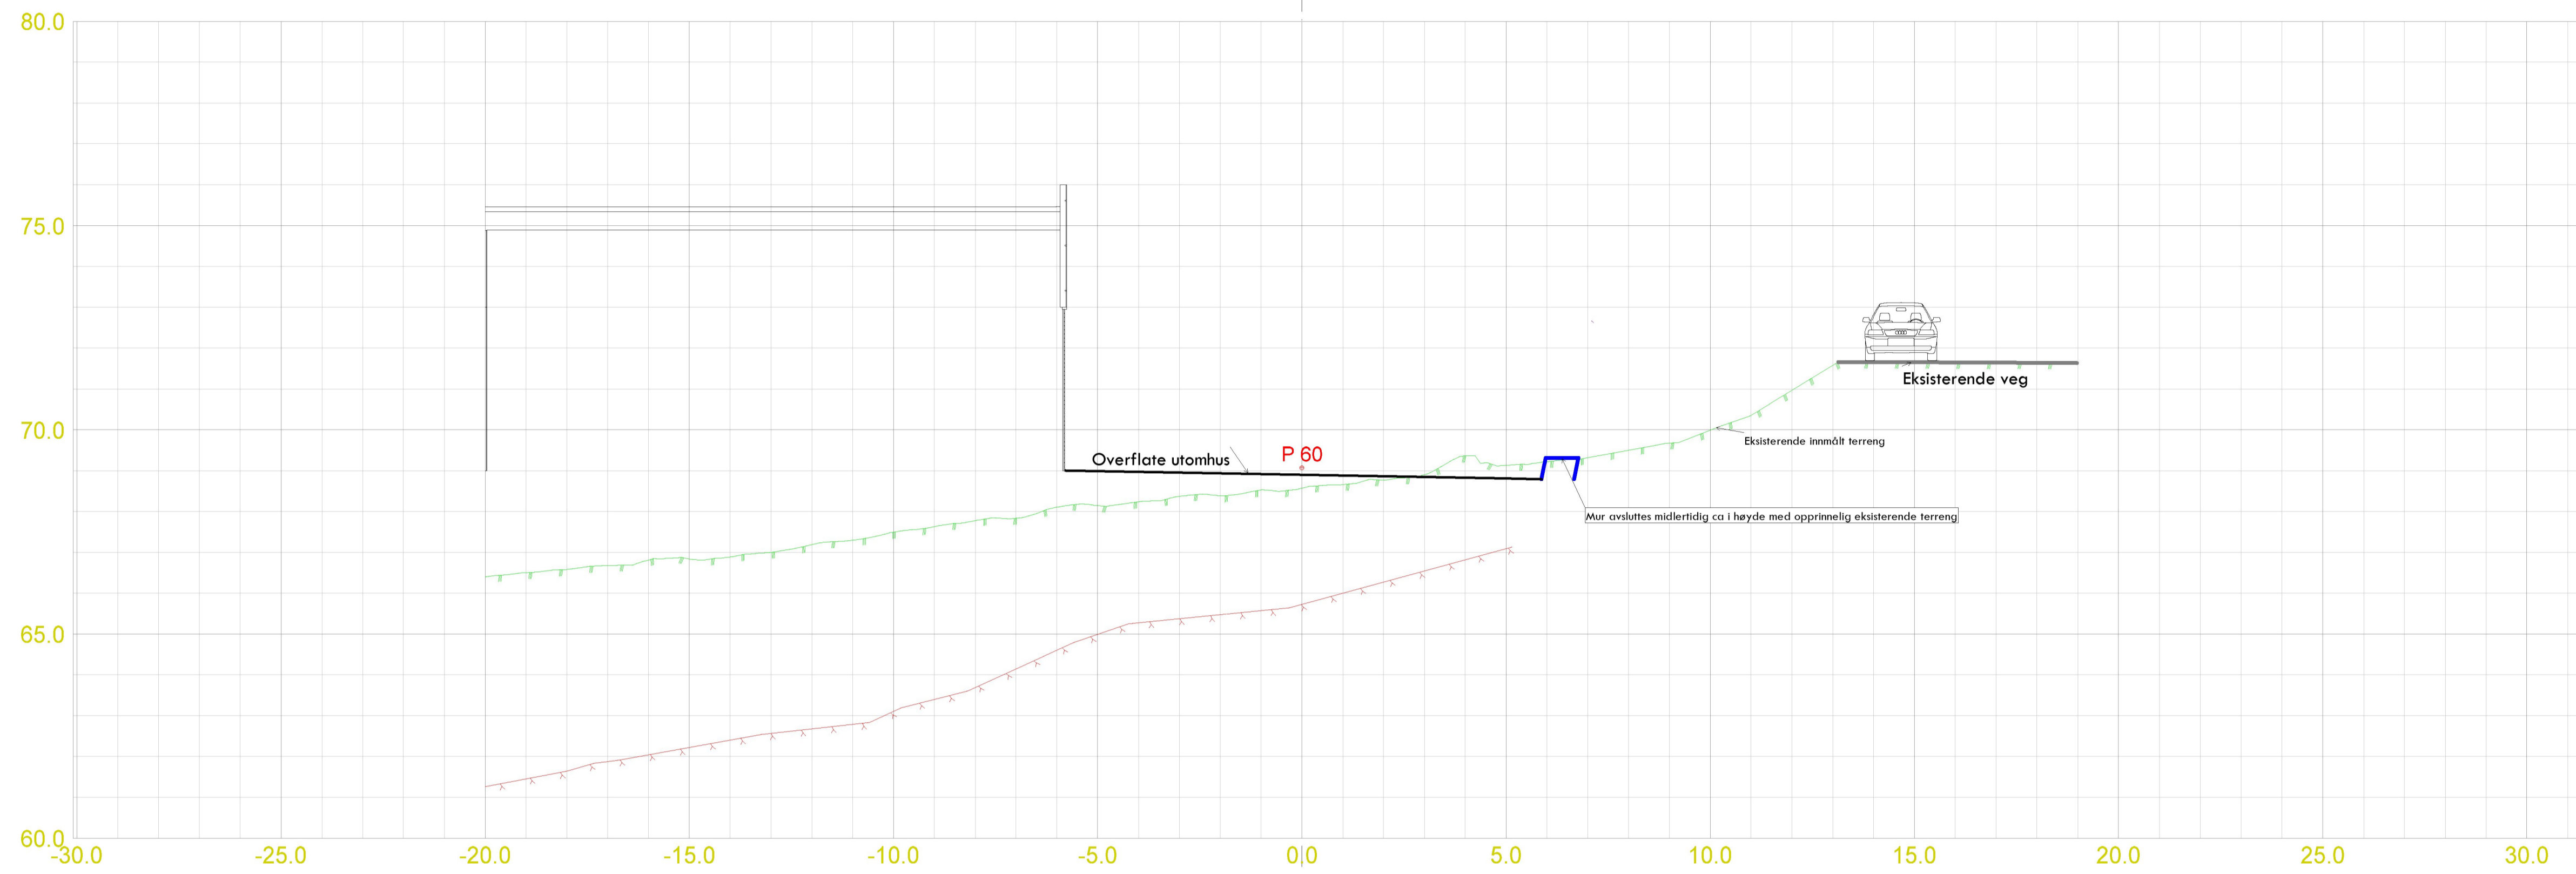

PRO DOK
3D

VA prosjektering
Optimera Raglamyr

Snitt-Mur
Midlertidig fase
P30 P60

TEGNET	KK
KONTR.	RKS
MÅL	
DATO	12.10.2023

SAK NR.	TEGN.NR.	REV.
	904	