


Åmandsgate 1 - 1 etg.

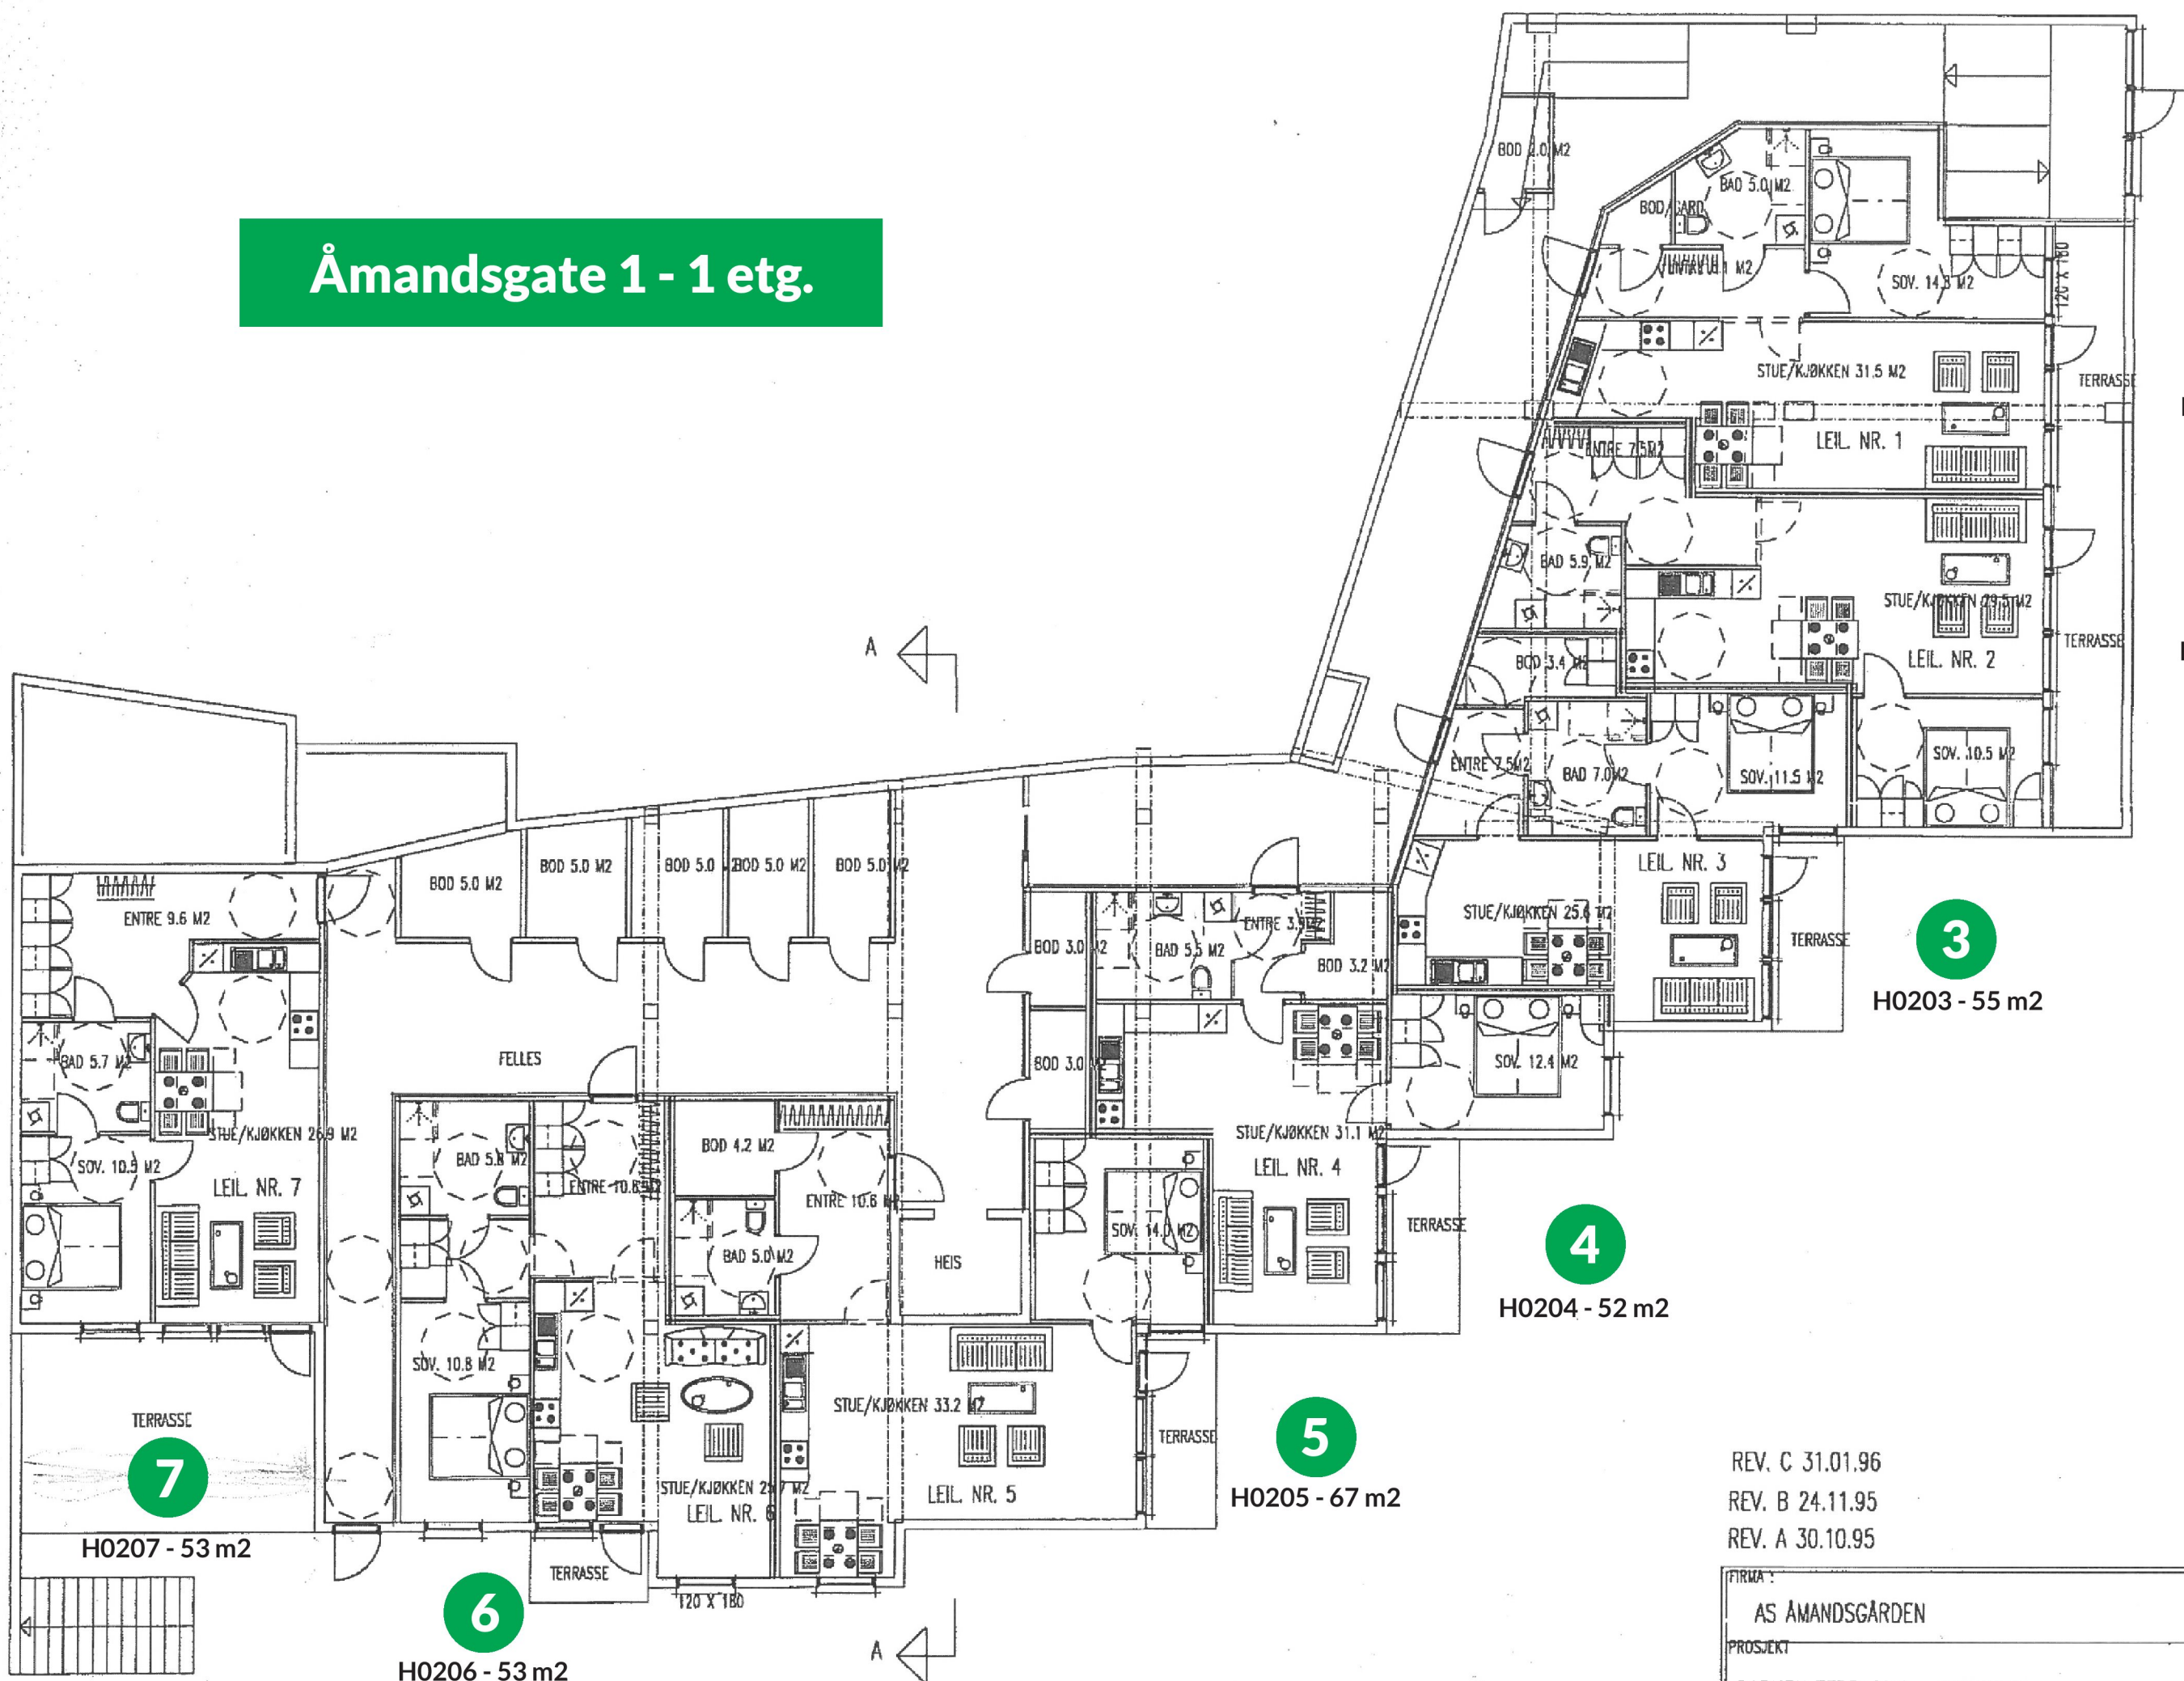

1

H0201 - 57 m²

2

H0202 - 53 m²

3

H0203 - 55 m²

4

H0204 - 52 m²

5

H0205 - 67 m²

7

H0207 - 53 m²

6

H0206 - 53 m²

REV. C 31.01.96
 REV. B 24.11.95
 REV. A 30.10.95

LEIL. NR. 1	61.7	kvm.	BRA-K
LEIL. NR. 2	56.1	kvm.	BRA-K
LEIL. NR. 3	55.0	kvm.	BRA-K
LEIL. NR. 4	56.0	kvm.	BRA-K
LEIL. NR. 5	67.4	kvm.	BRA-K
LEIL. NR. 6	56.7	kvm.	BRA-K
LEIL. NR. 7	55.5	kvm.	BRA-K

FIRMA:	MALESTOKK	DATO
AS ÅMANDSGÅRDEN	1:100	1/9-95
PROSJEKT	TEGN.	
PARKEN TERRASSE - KOPERVIK	1. ETG.	
	TEGN.NR.	
	101 C	