

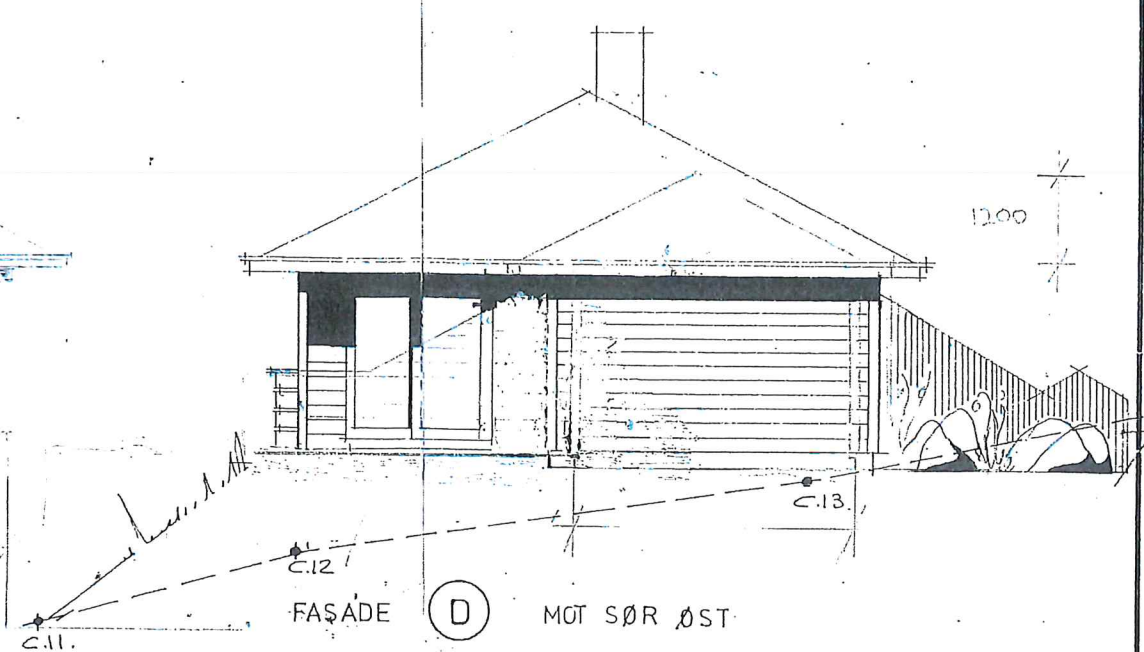
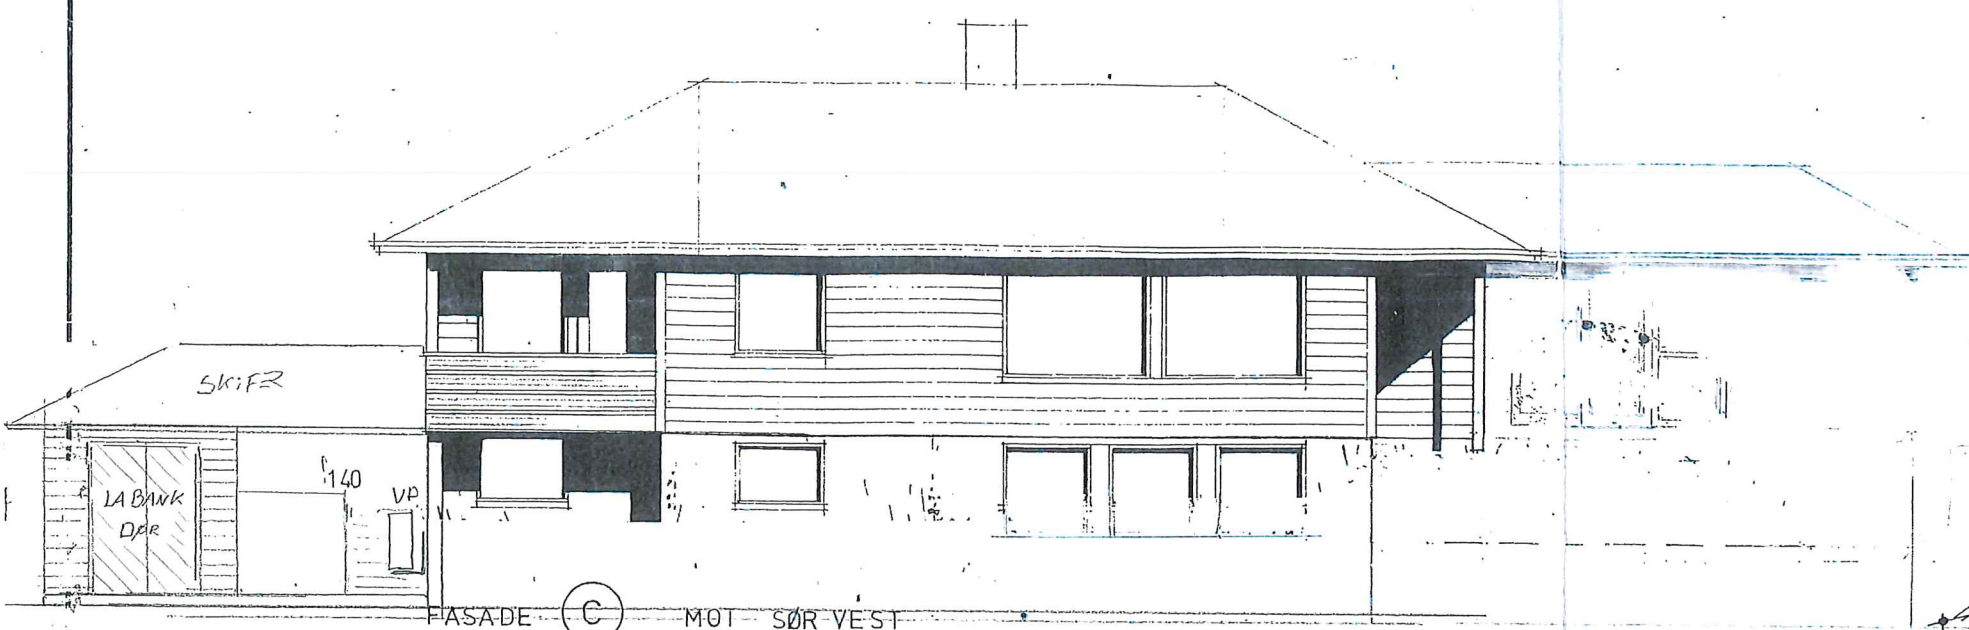


45.31 = 14.1
 7.21 = 2.4

TYPE 38 V. 0
 REV.

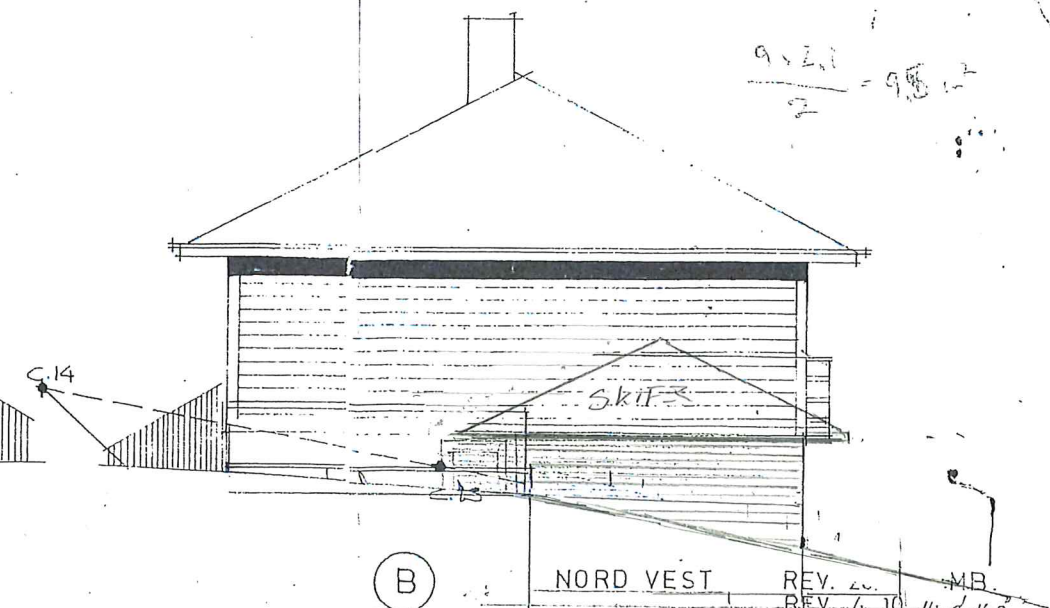

2600 2600
 NAVÆRENDE TERRENG _____
 FERDIG PLANERT TERRENG _____

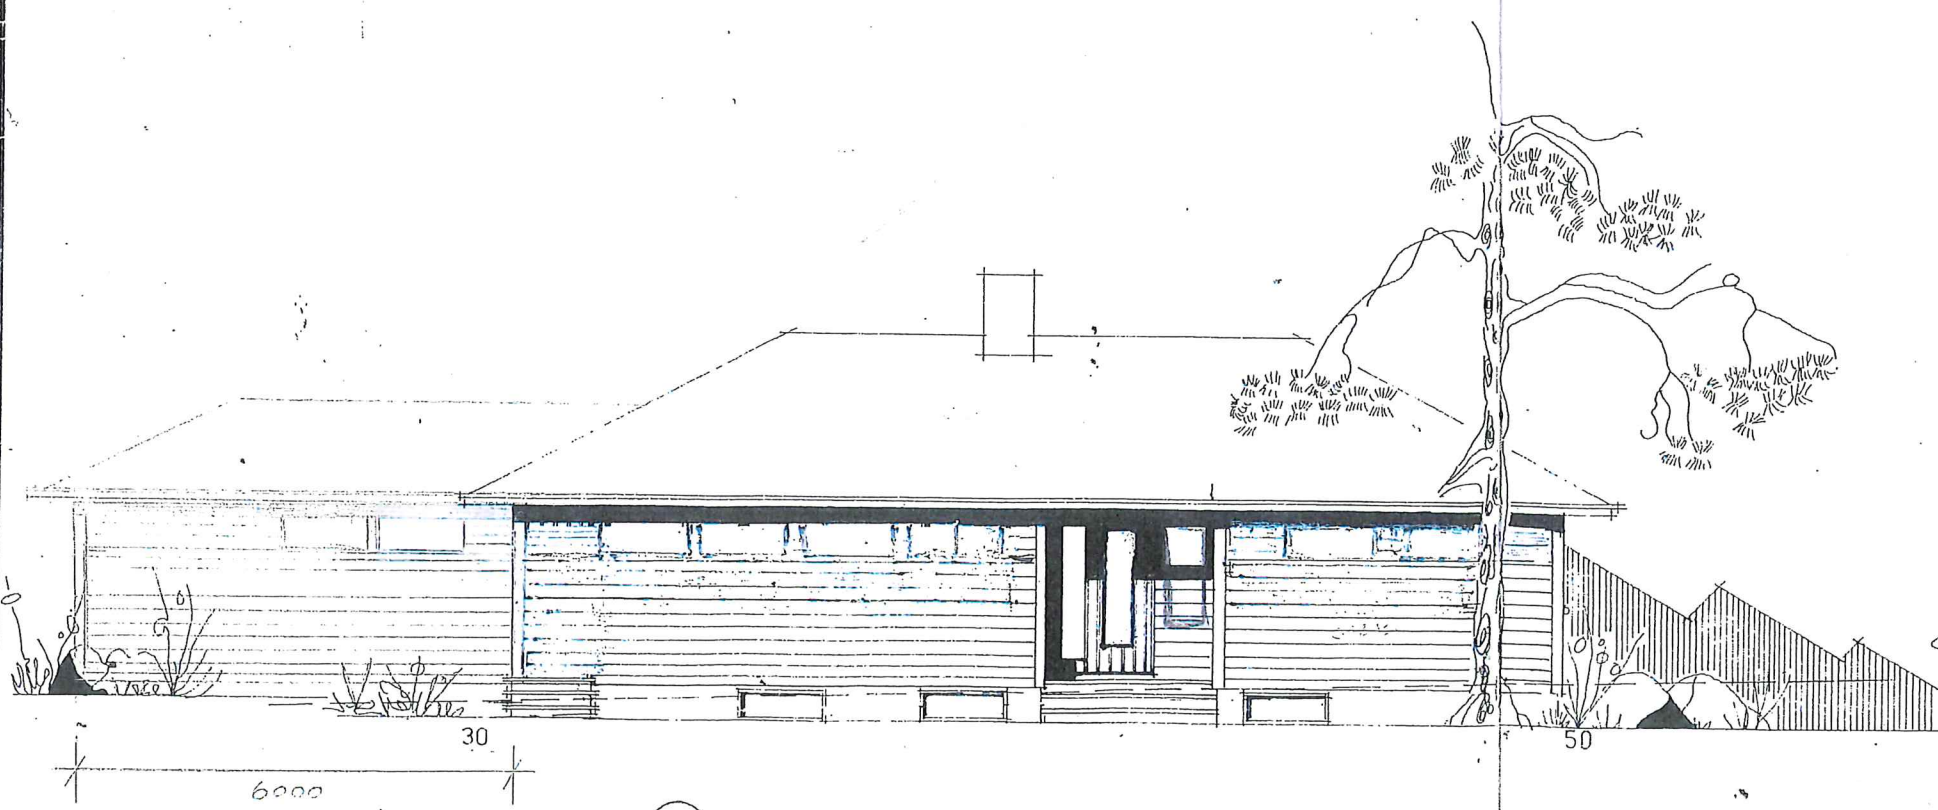

OLAV WESTMORK
 NORHEIM HAUGESUND 37
 REV. 20 MB
 REV. 4.10.14 d.d.
 REV. 27. 6. 74 d.d.

BRØDRENE FJØGSTAD & SANDNES	M:	BYGGHERRE:
	10.2.75	TEGN. NR. 60-879