



BYA 47,4 m²

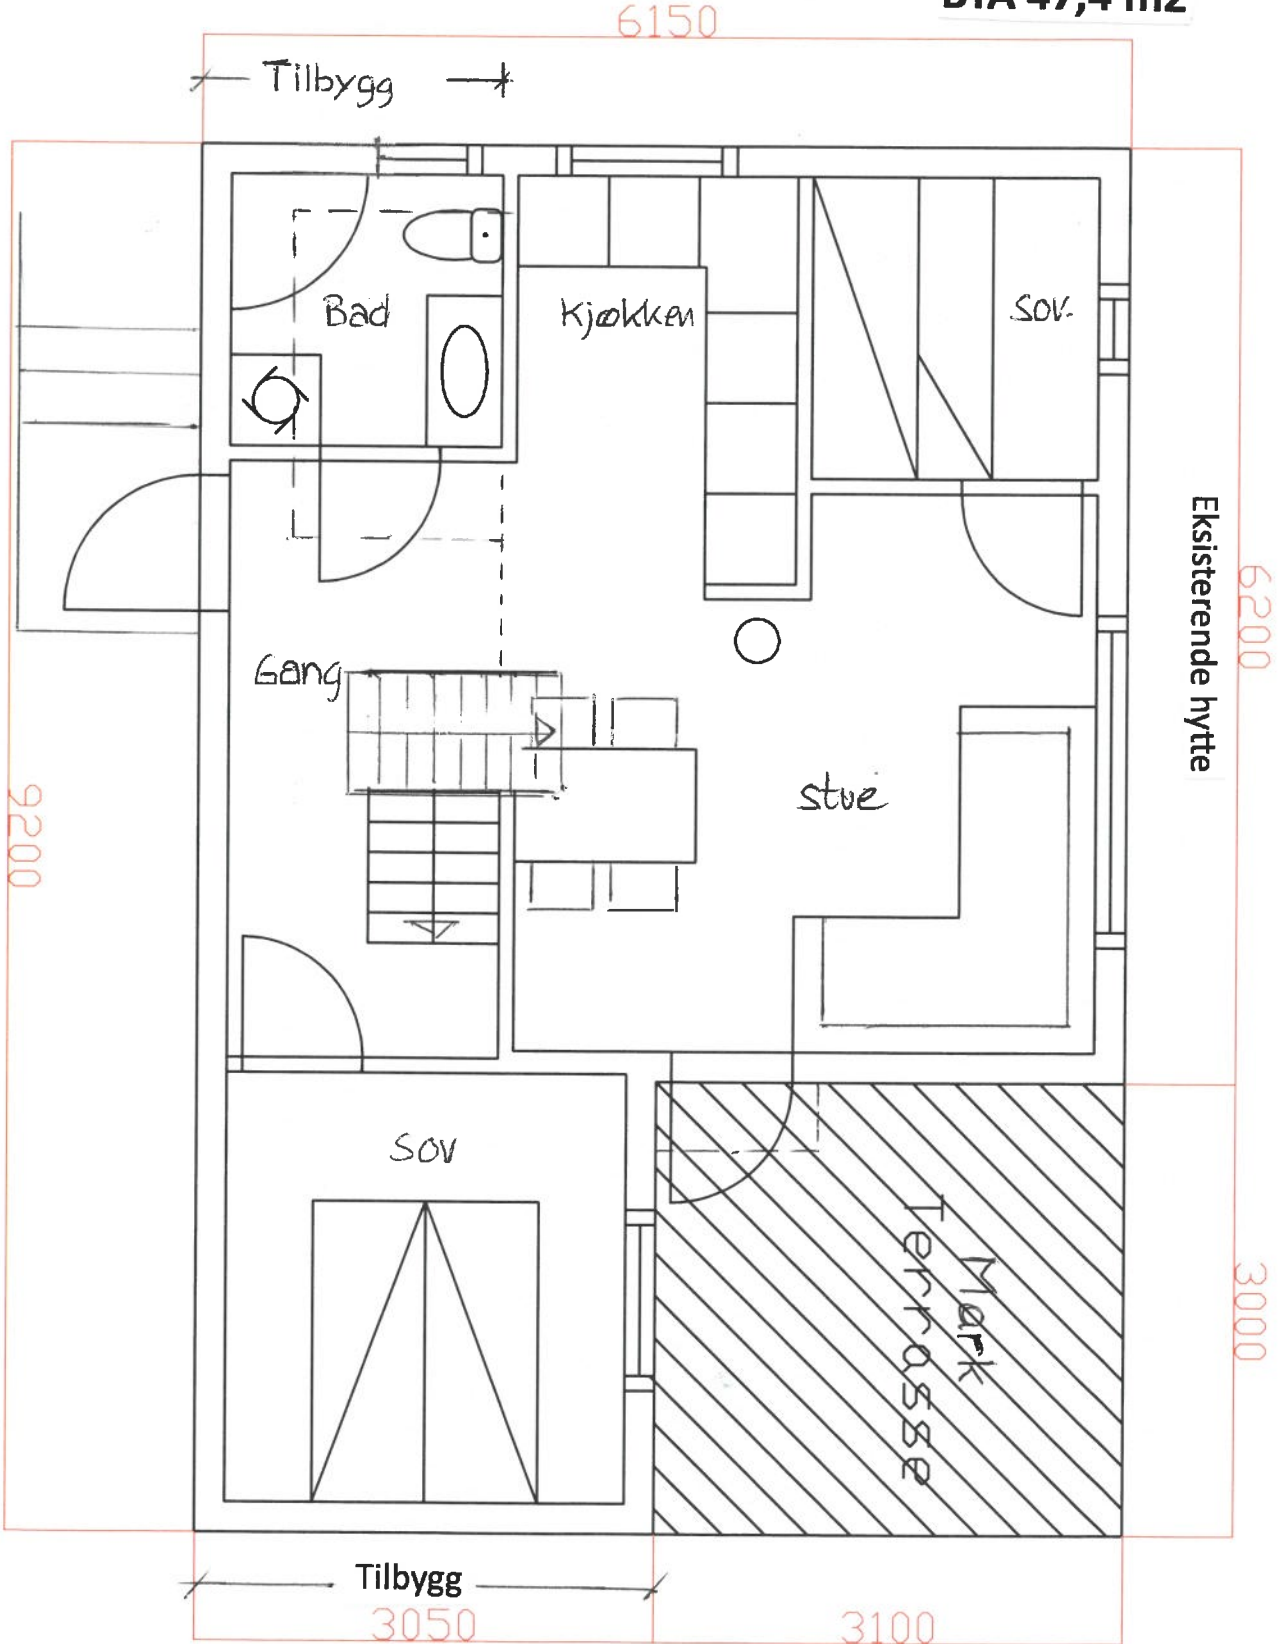

Hoved plan

Bra 42 m² Bra 42 + 14,8 = 56,8m²

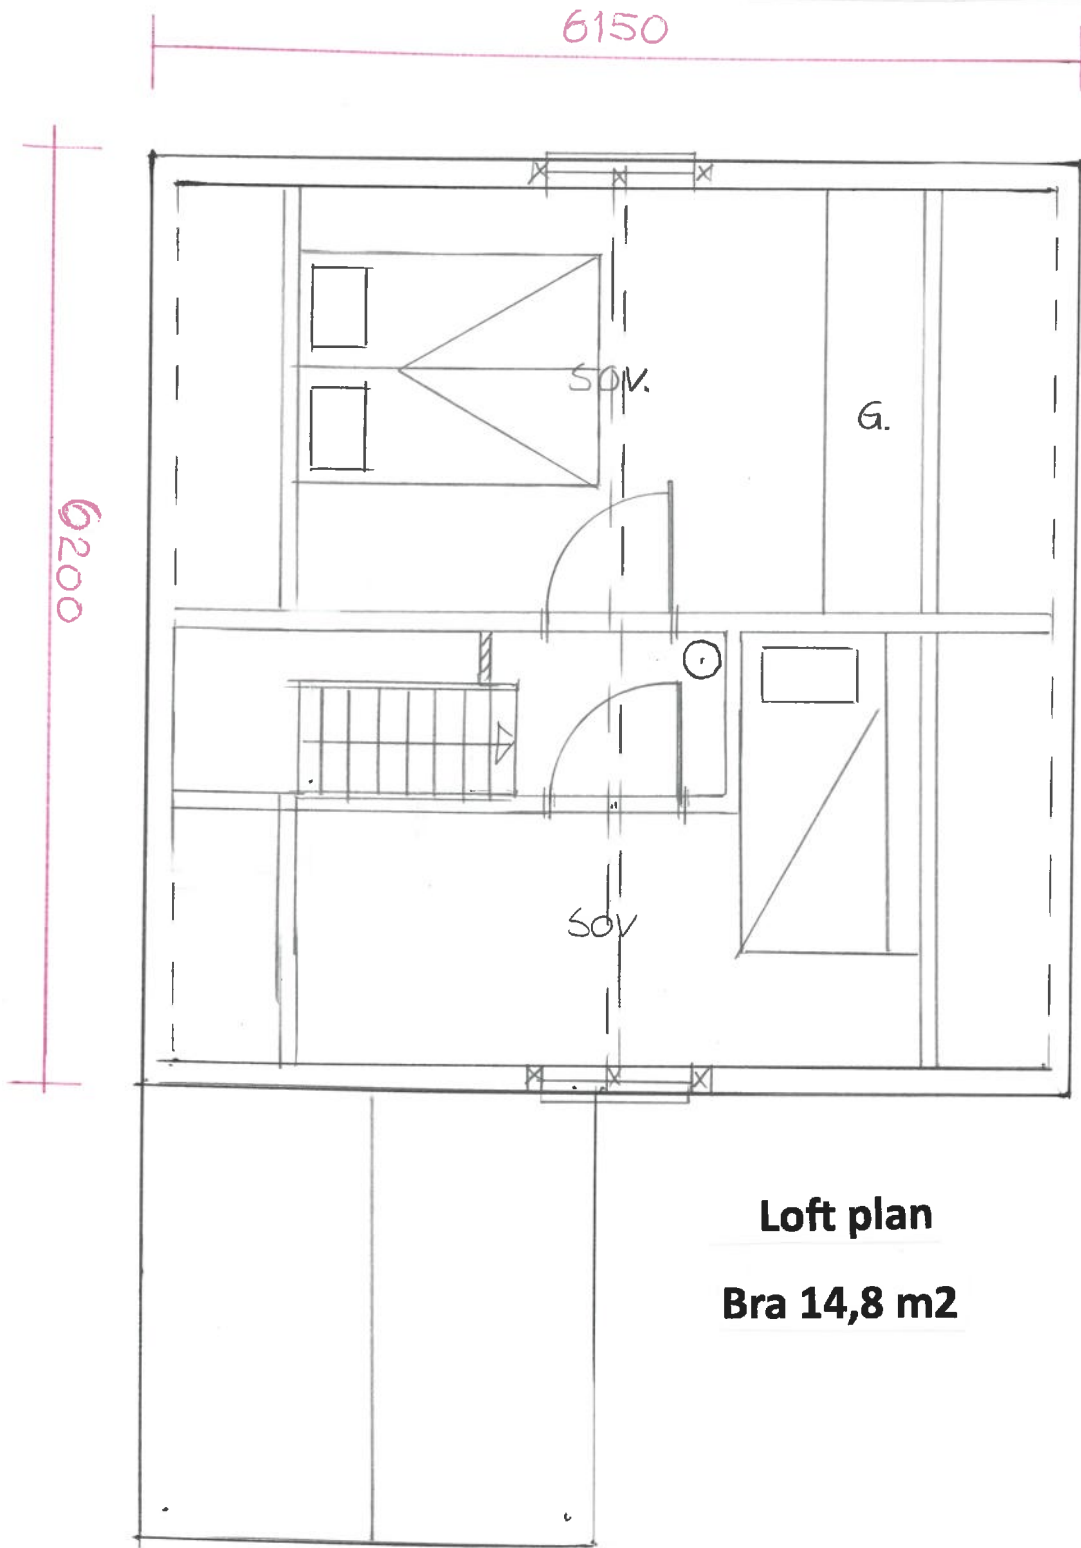


Loft plan
Bra 14,8 m²

E3


Helge Edvardsen 109/32

Fosnavegen 436, 5546 Røyksund

Til/påbygg Hytte 1:50 22.11.23

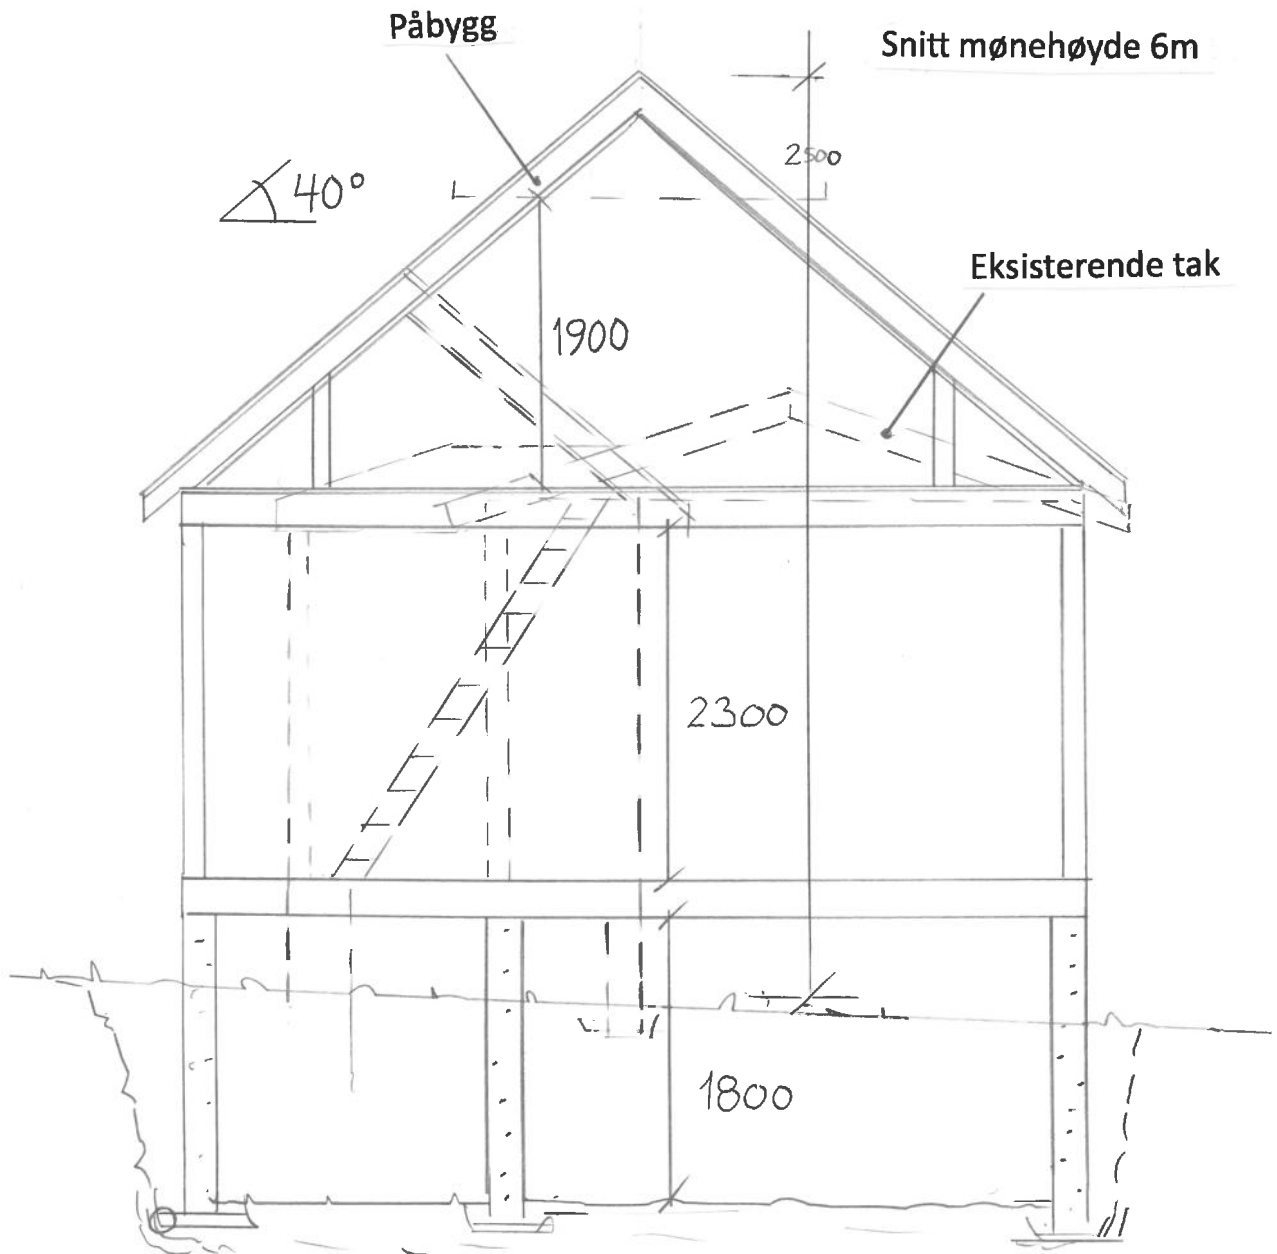



Snitt

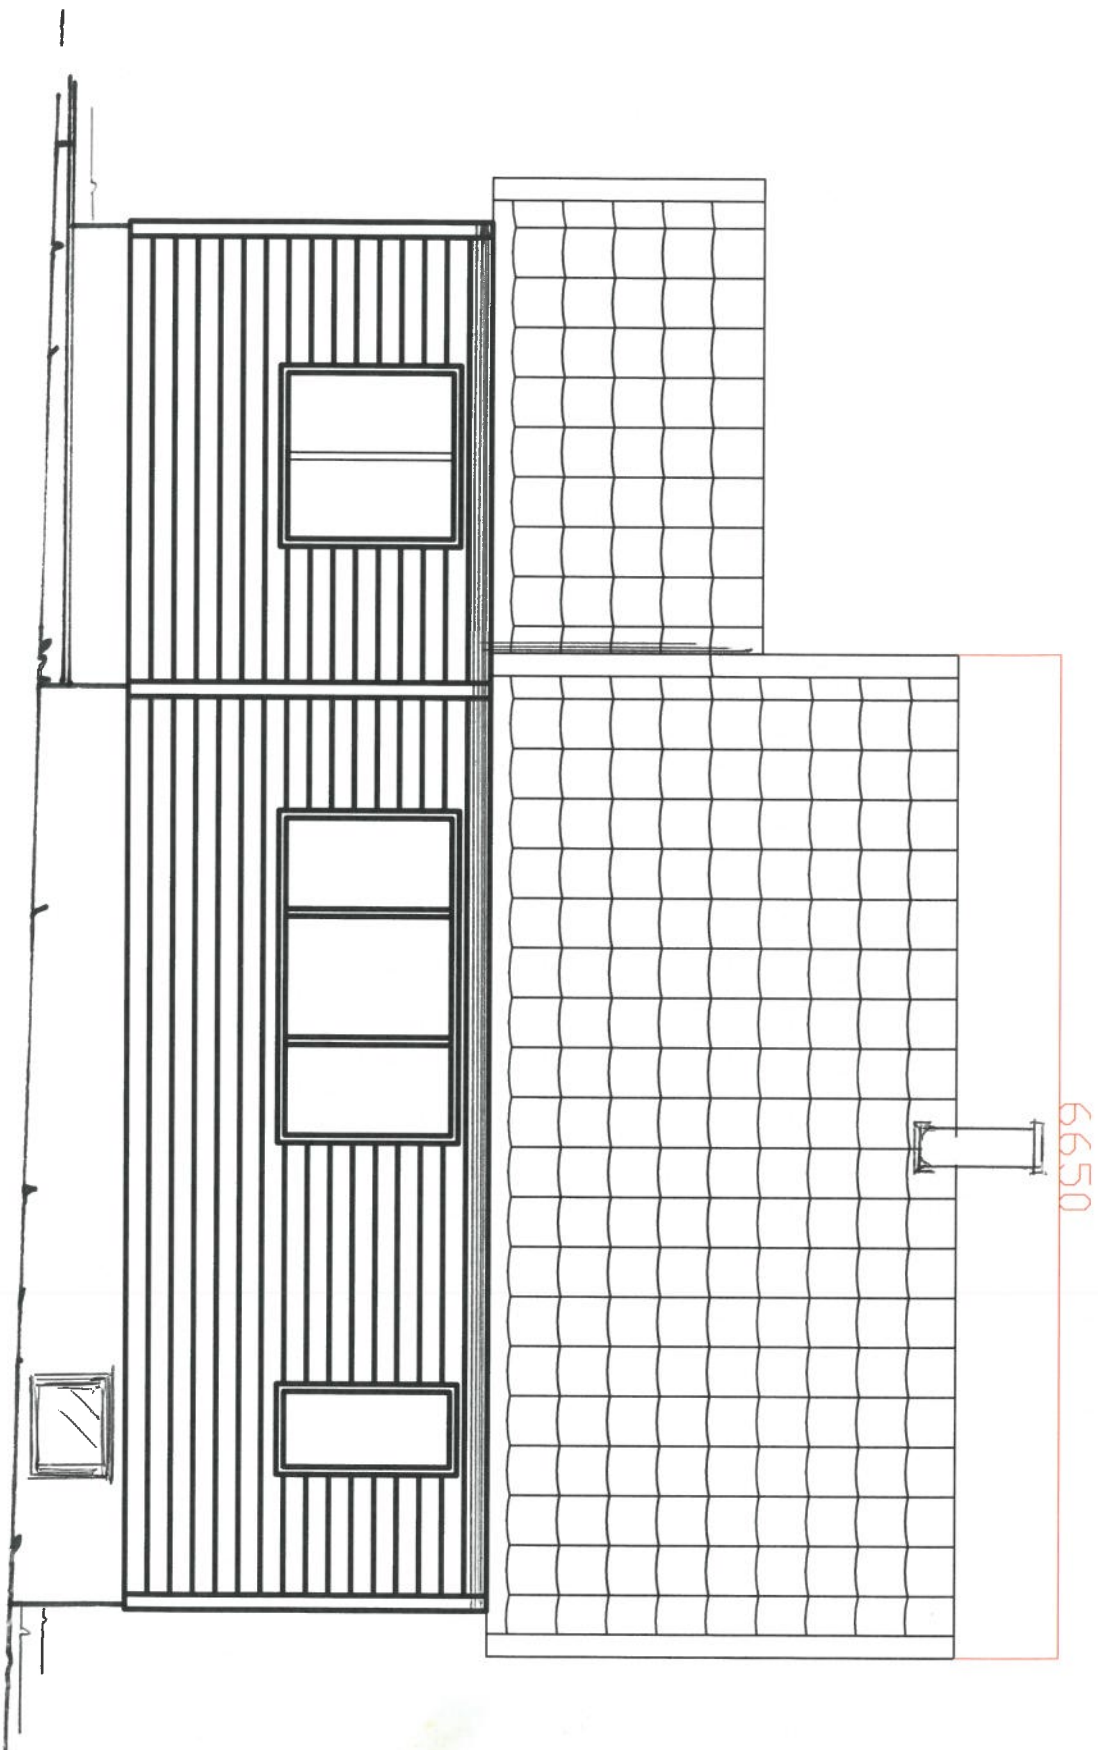


Fasade Sør

Helge Edvardsen 109/32
Fosnavegen 436, 5546 Røyksund
Til/påbygg Hytte 1:50 22.11.23

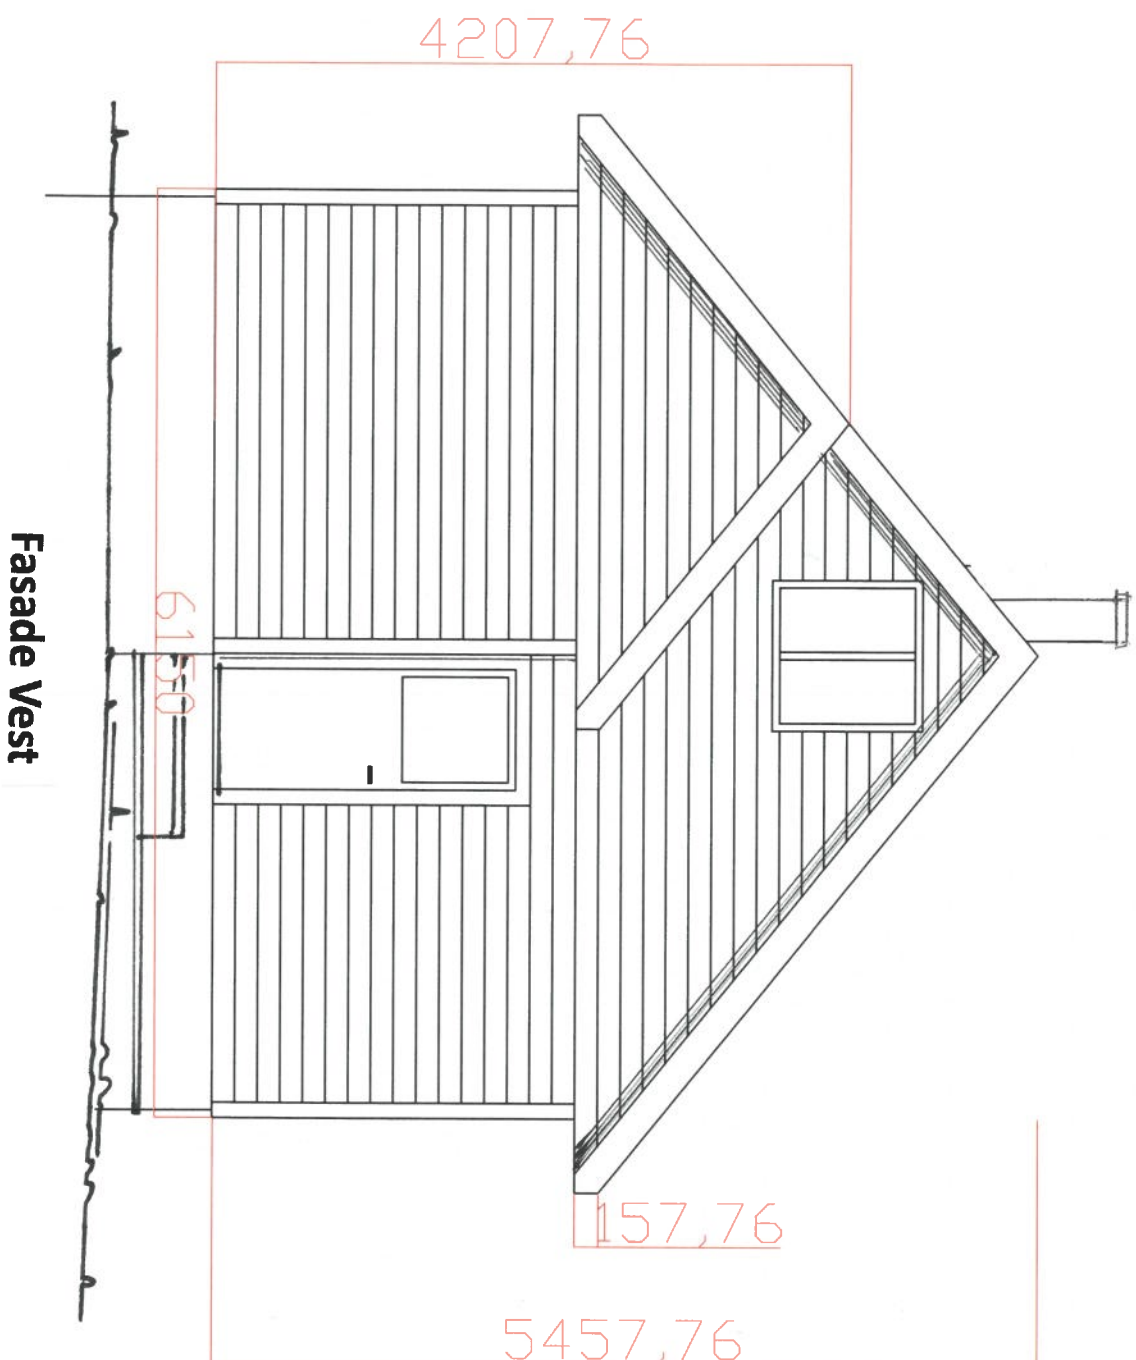

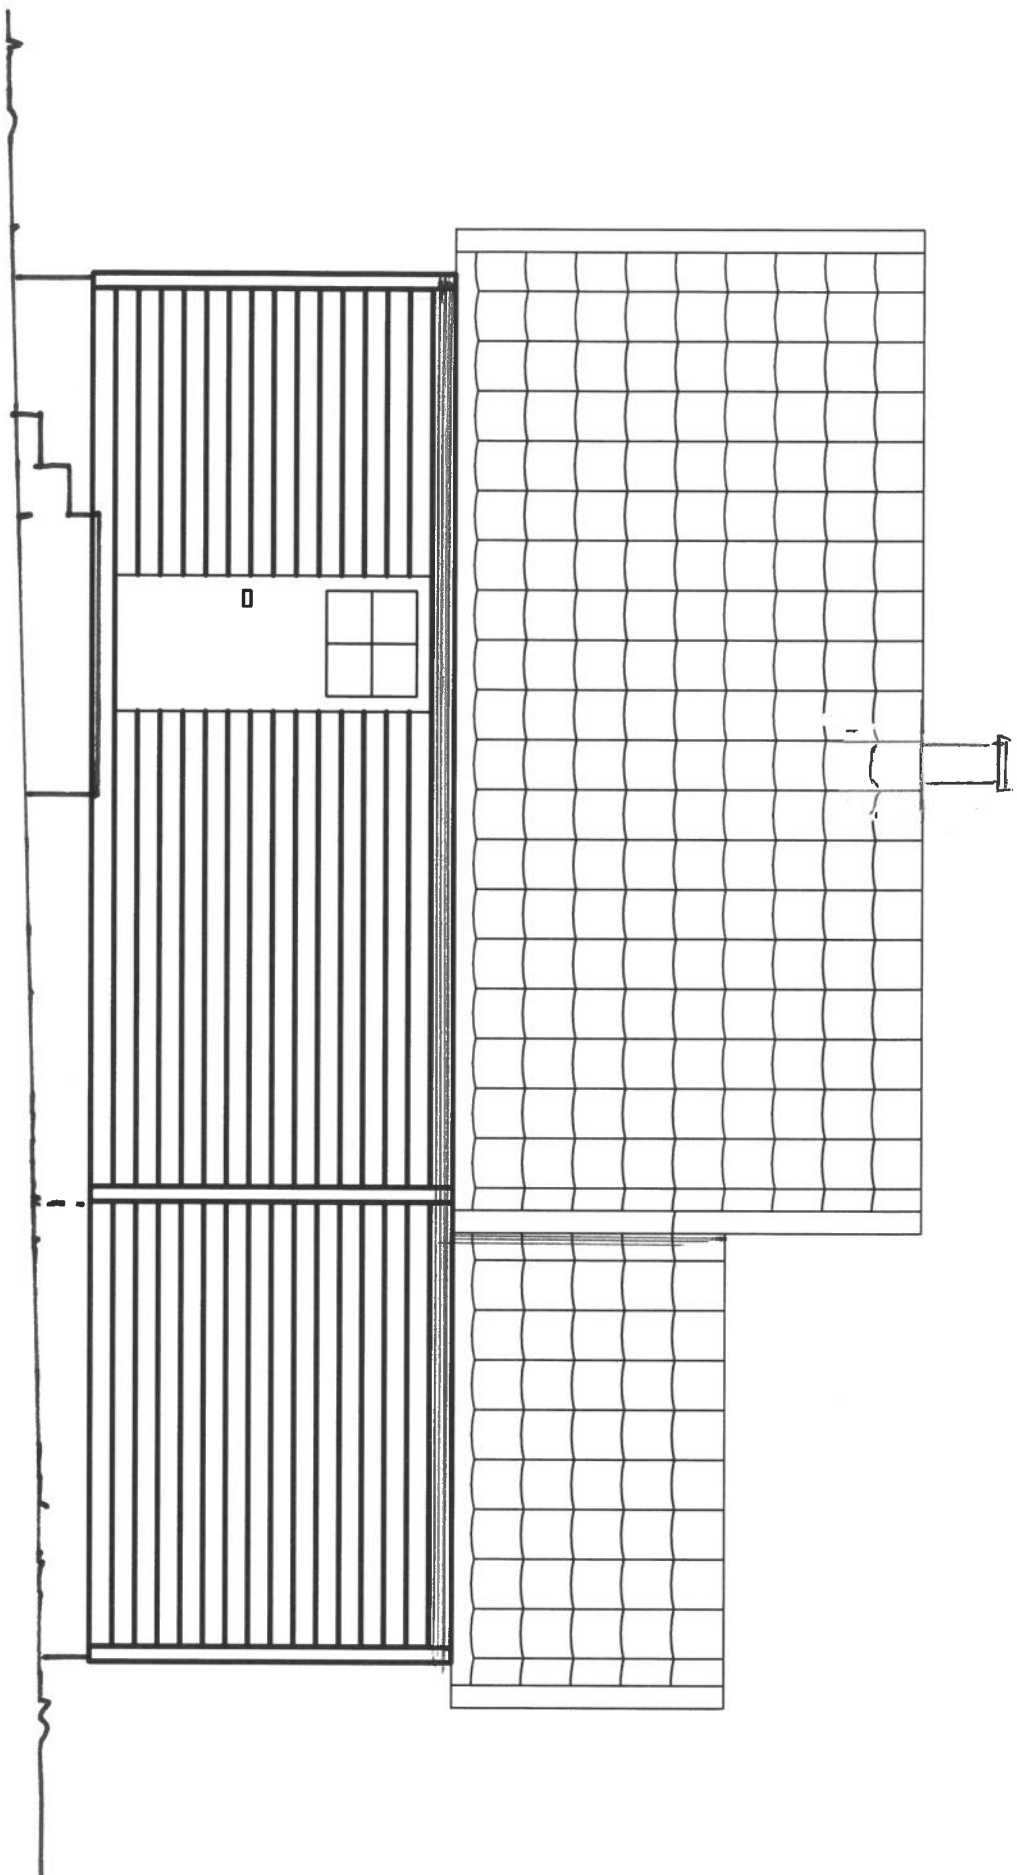

Fasade Nord

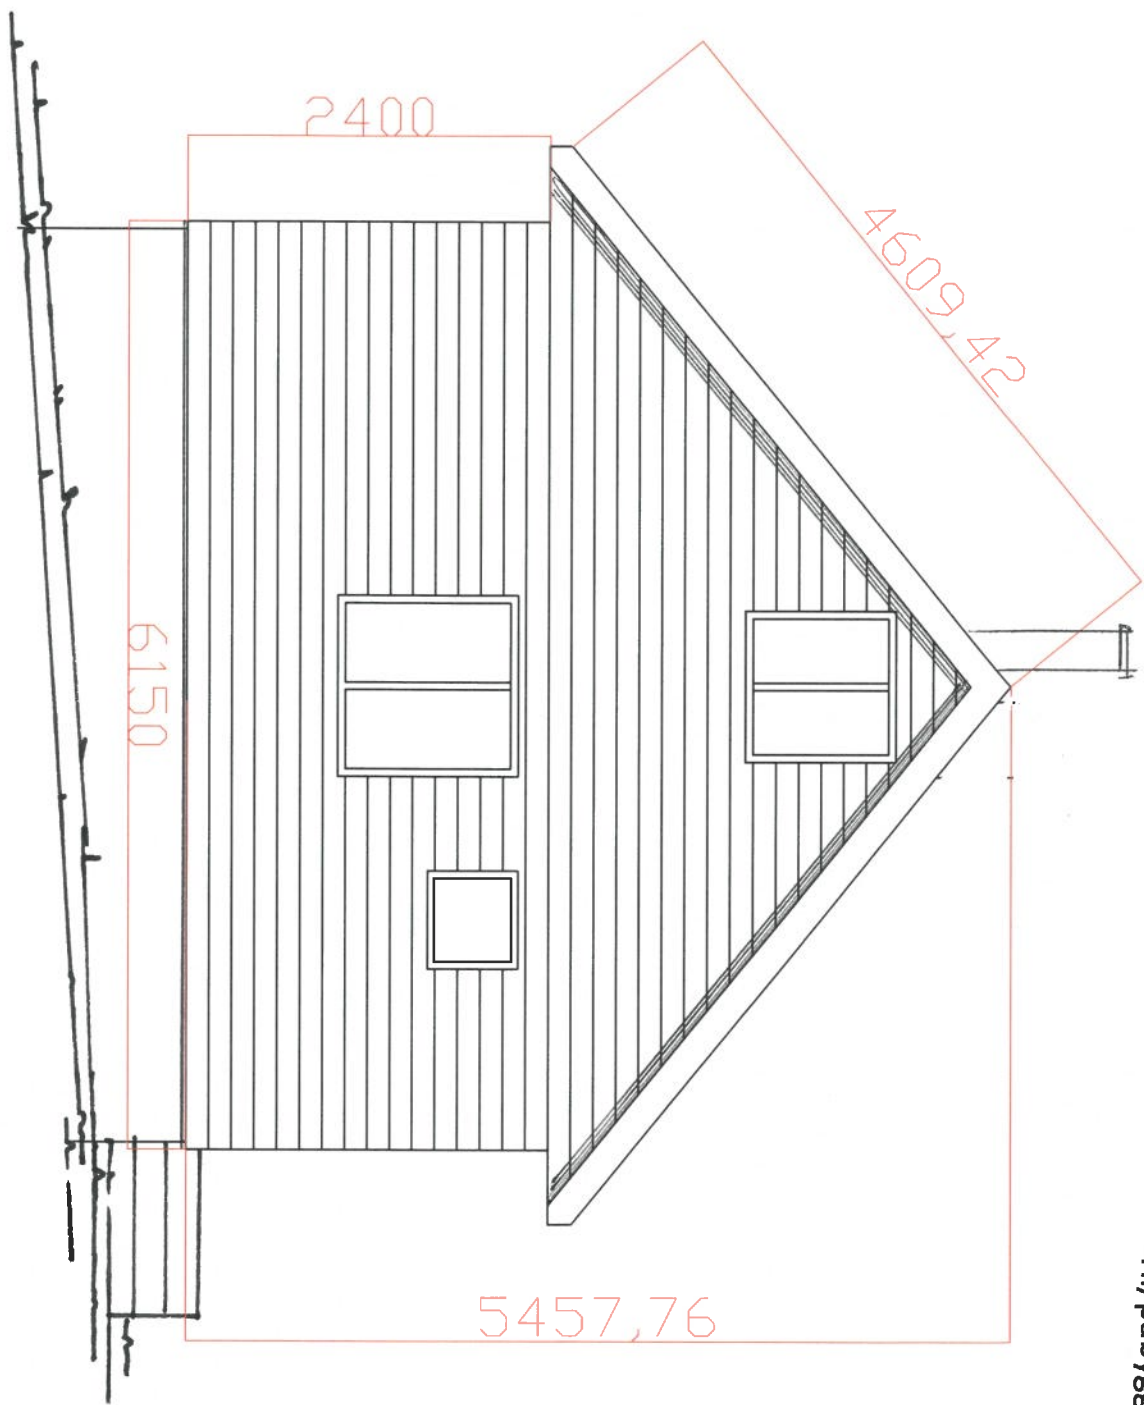

Fasade Øst