




MOTTATT


22 JAN. 2015

OMRISSE AV KJELLERETASJE

FASADE NY

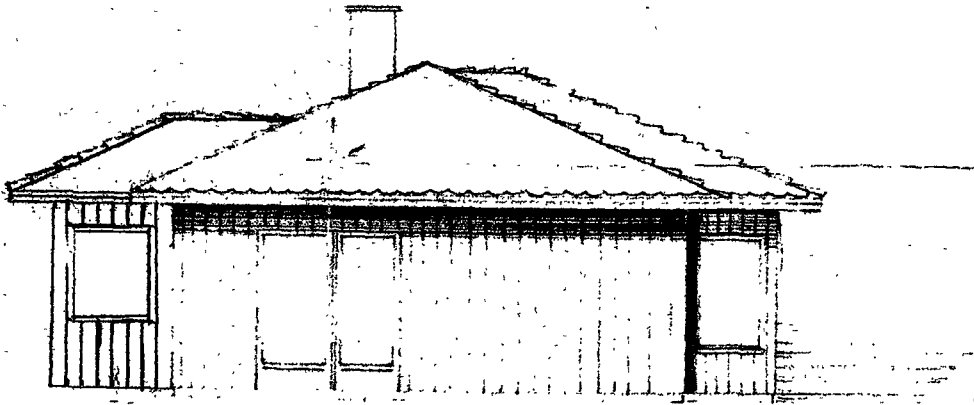

FASADE NY

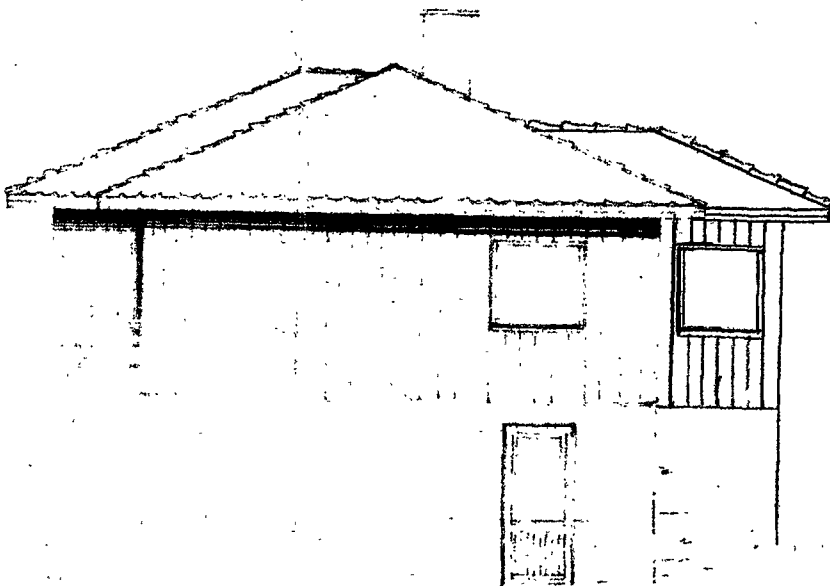

TIL

EIE

STE

MÅ

MOTTATT



22 JAN. 2015

330

1360


tegn:


PLANTEGNING NY

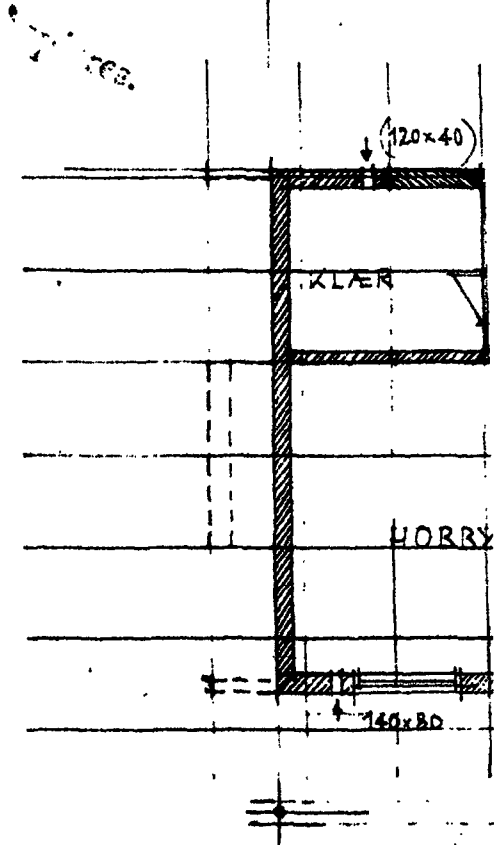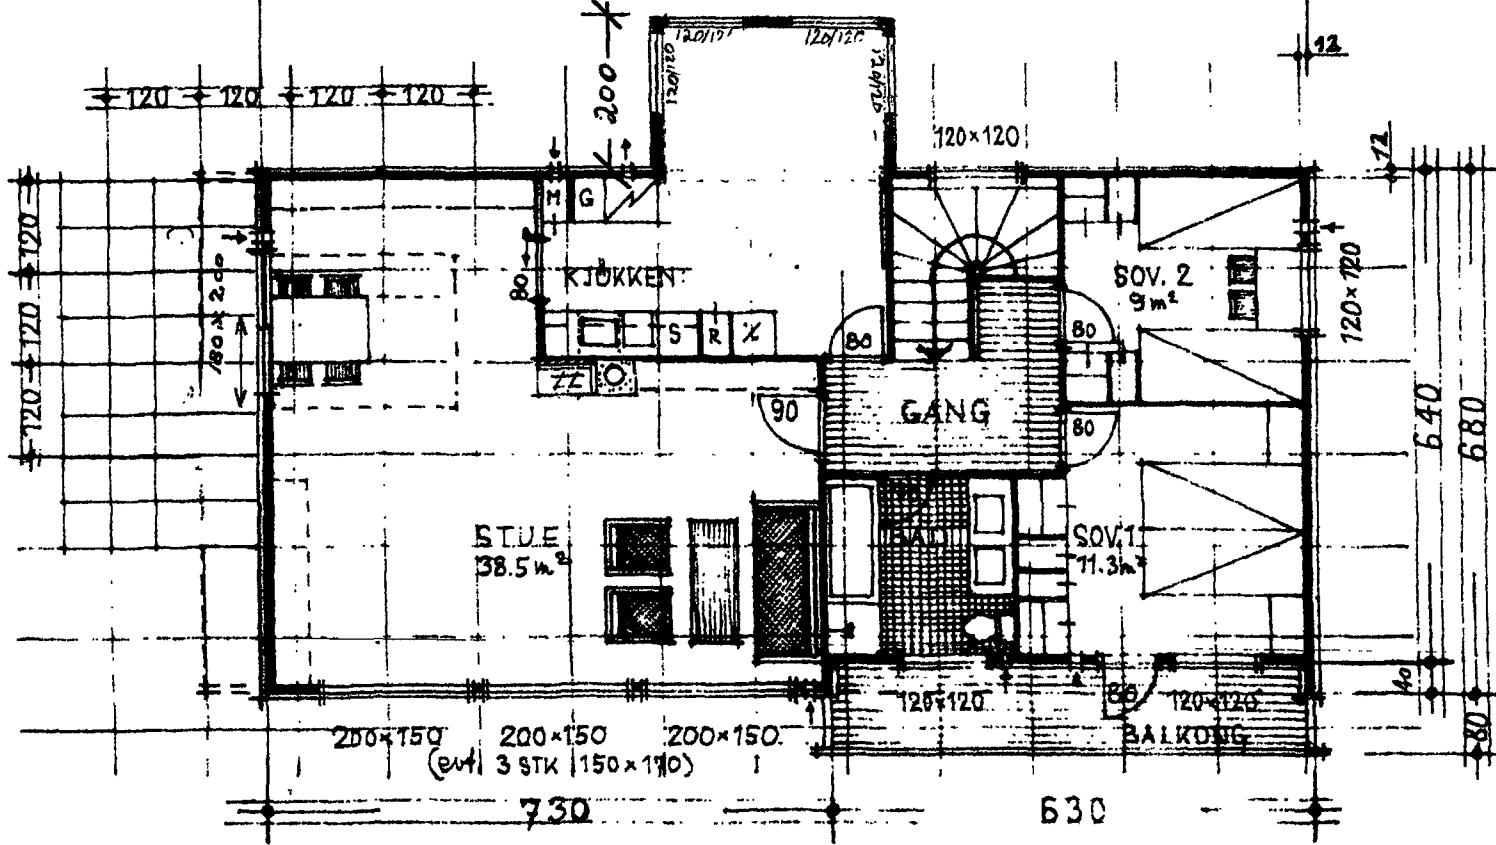

PLAN AV ETASJE: LEIAREAL = 85 m²

PLAN AV I

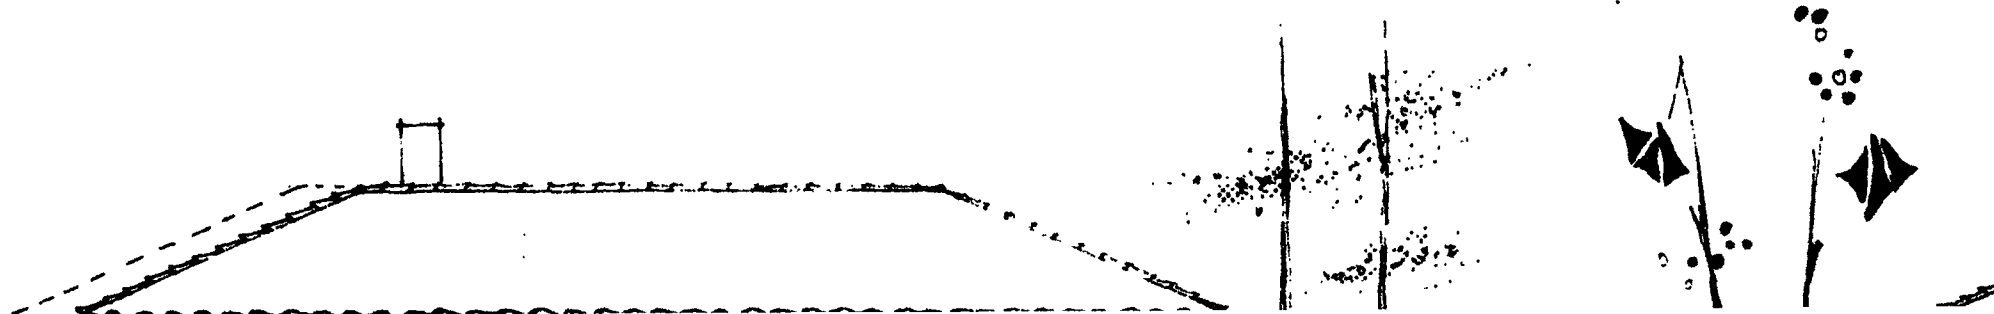

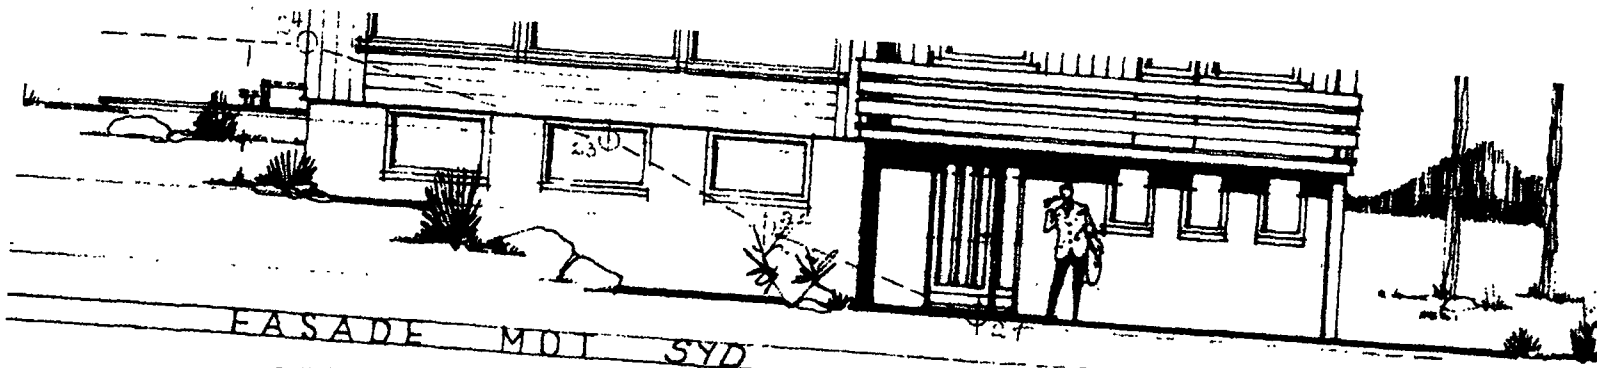

FASADE MOT SYD


MOTTATT

22 JAN. 2015

- 24
- 23
- 22
- 21



FASADE

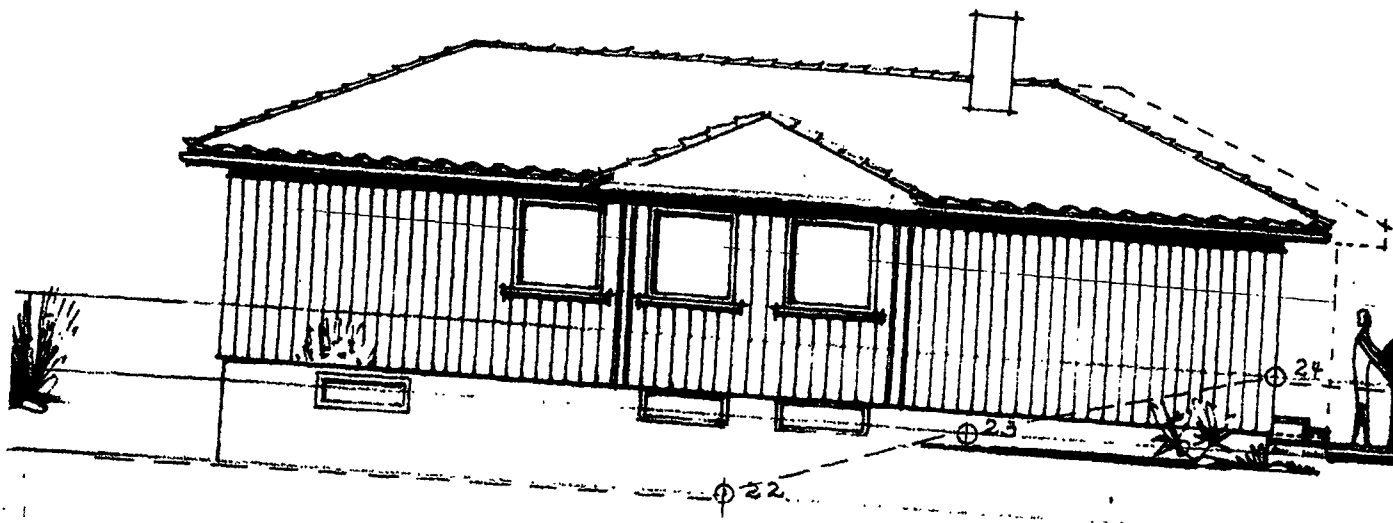

FASADE MOT NORD NY

- ⊕ 24
- ⊕ 23
- ⊕ 22
- ⊕ 21




FASADE

TYPE 85+14 — 001⁺ var. A

MOTTATT

22 JAN. 2015

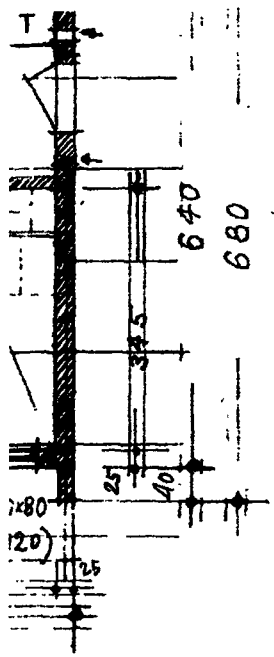

SNITT NY

