


The drawing shall not be copied or be giving third party without Hallgruppen's consent

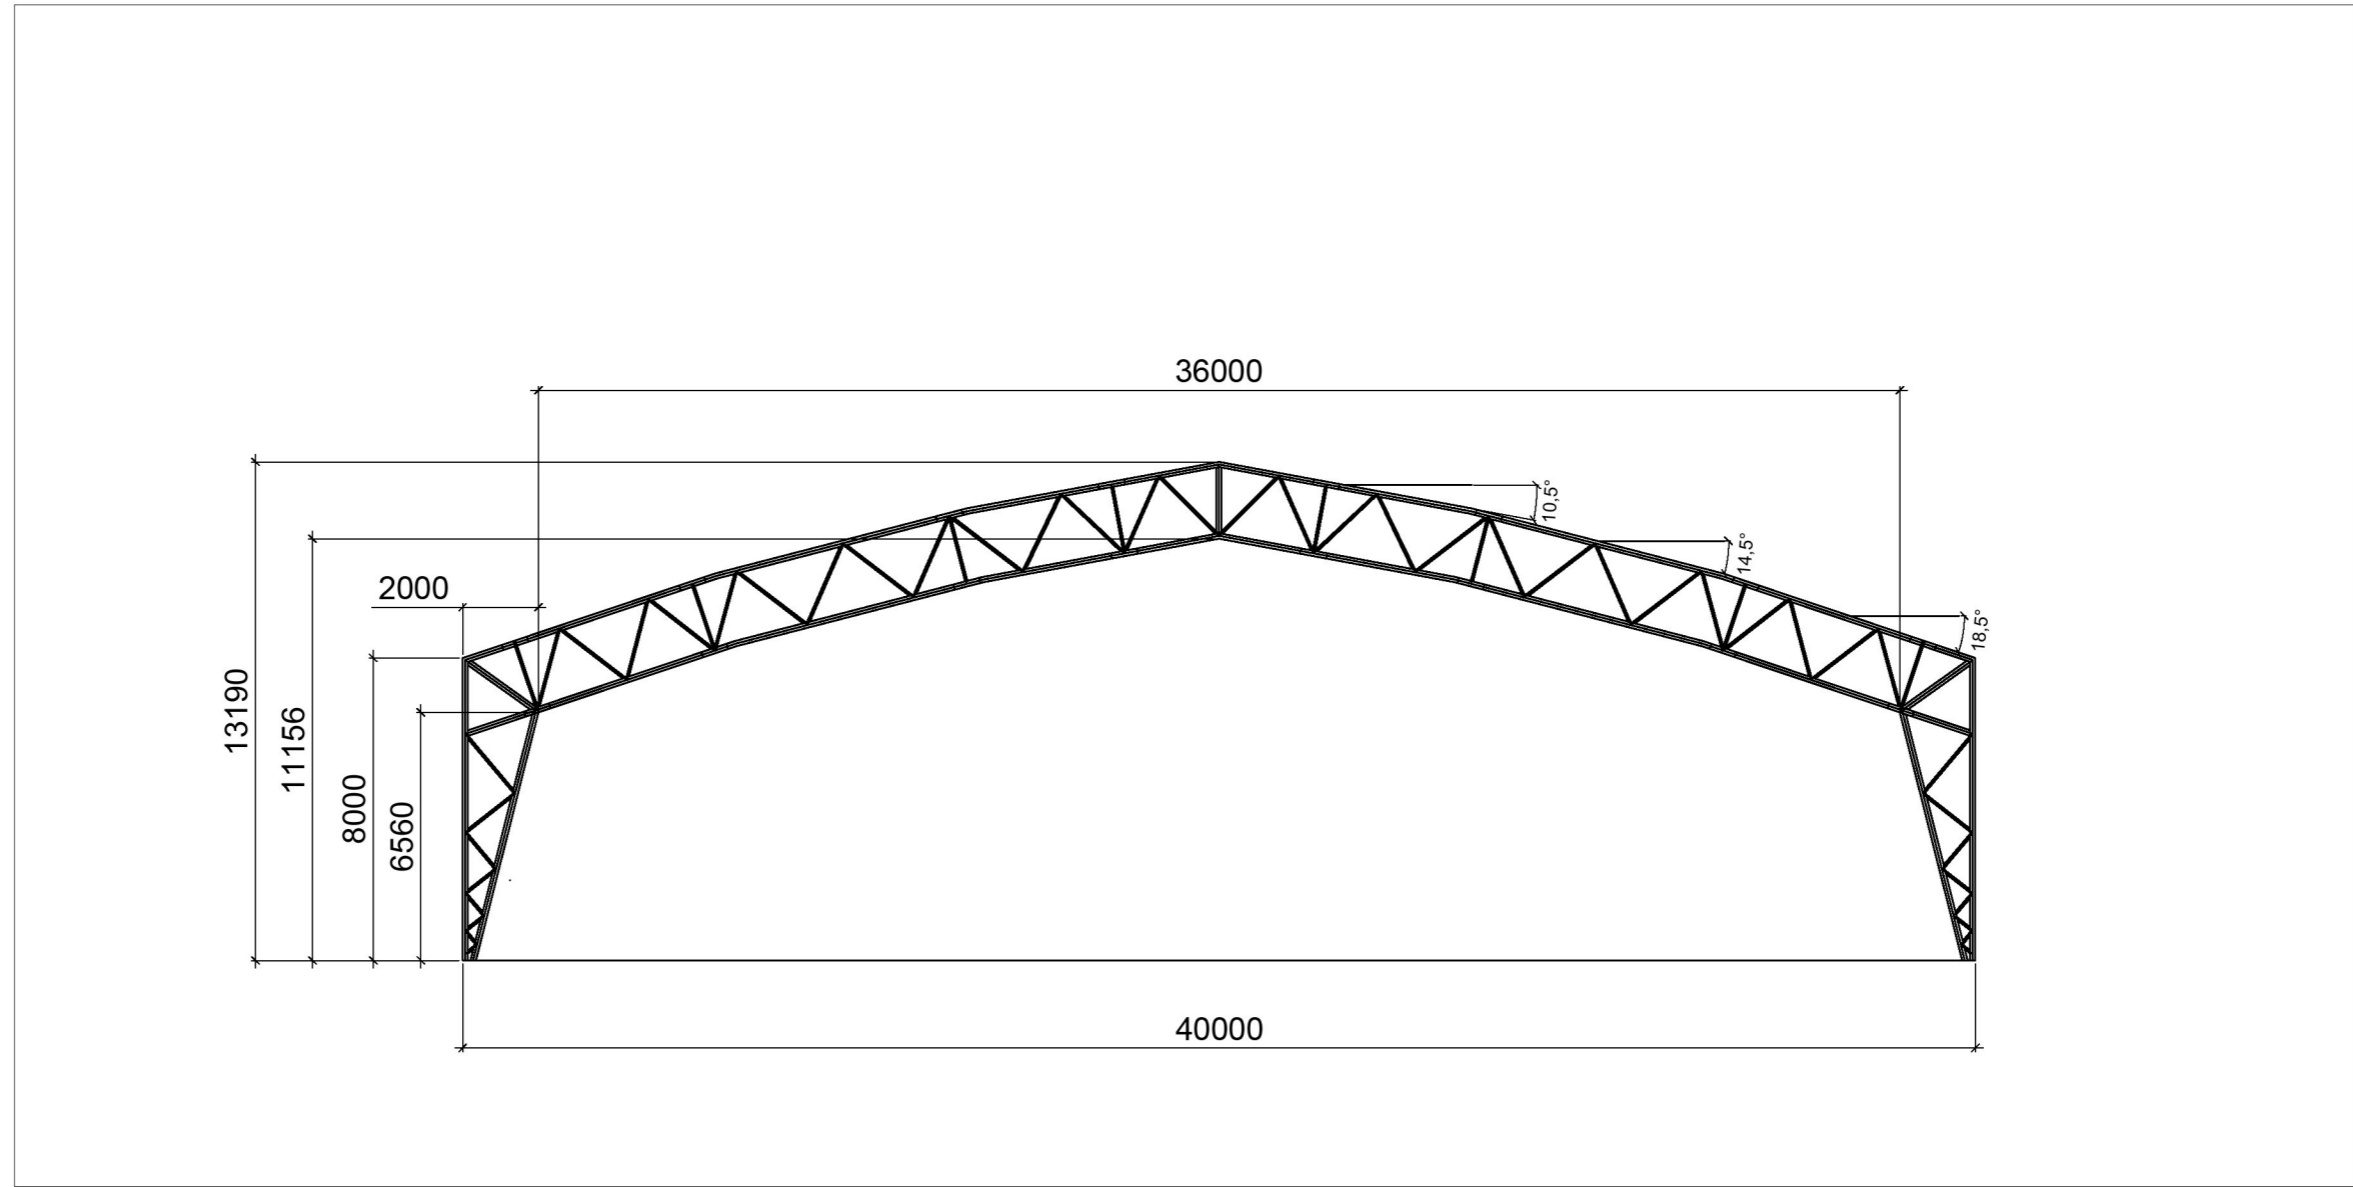

Execution class: EXC 2

Rev no	Rev date	Reason for issue	Prepared by	Checked by
1	25.02.2019	Snitt	ML	VU



Title:
HALLGRUPPEN, Steel
Hall Type K - 40/8m
Snitt

Notes:

Structural calculations:	Total weight:	
Replaces:		
Replaced by:		
Drawing no: HGK-40-8		
Scale: 1:200	Sheets: 1 of 1	Rev no: 1