



The drawing shall not be copied or be giving third party without Hallgruppen's consent

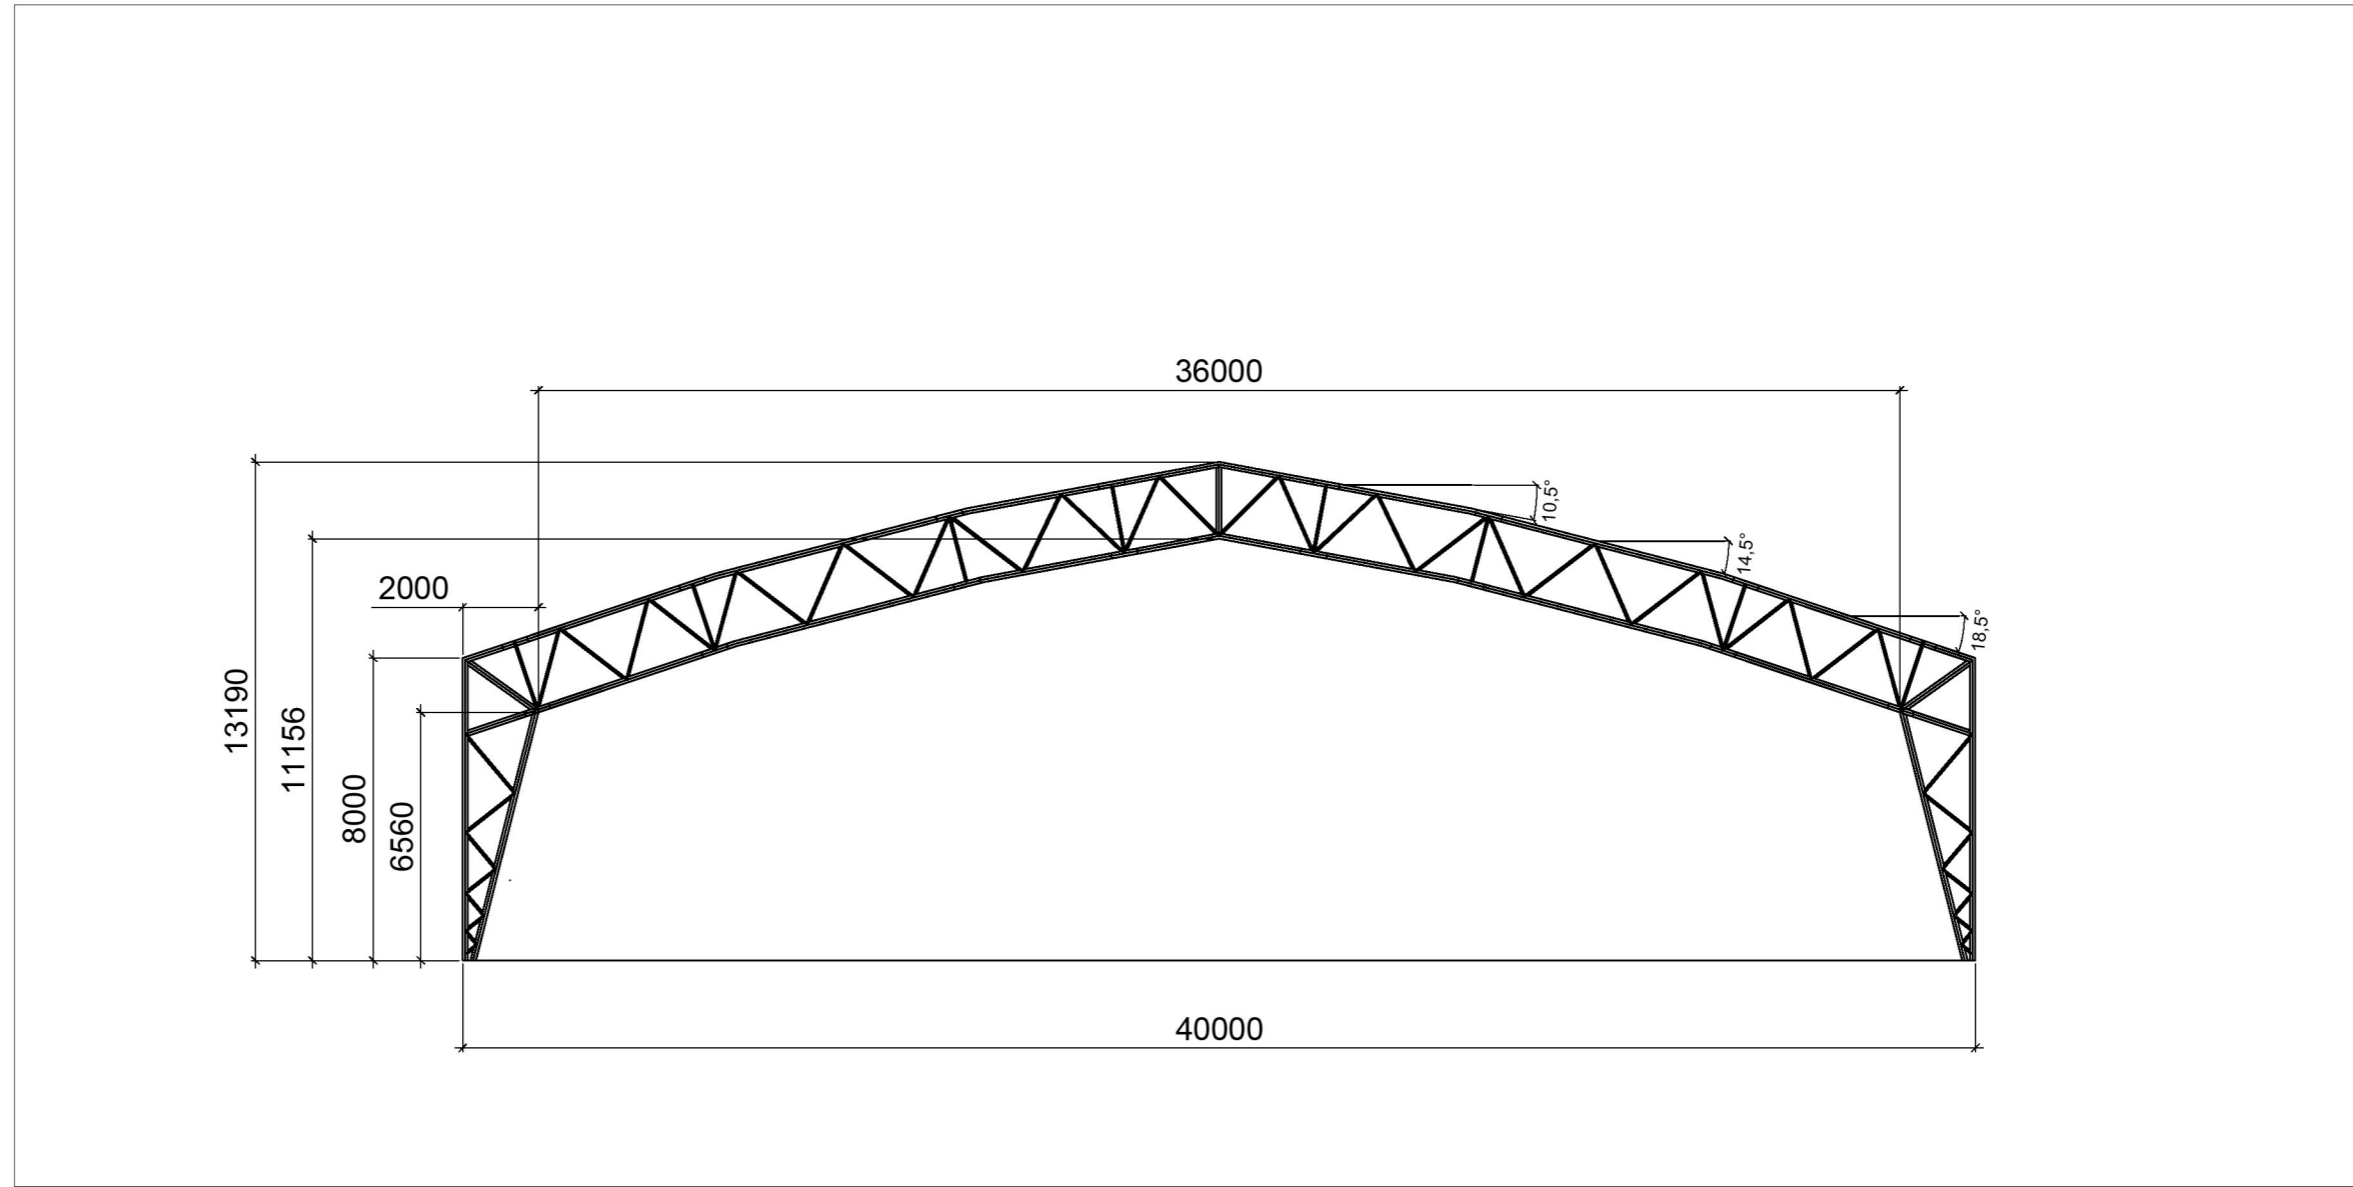

Notes:

Structural calculations:	Total weight:
Replaces:	
Replaced by:	

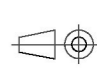

Title:  
**HALLGRUPPEN, Steel**  
 Hall Type K - 40/8m  
 Snitt

Drawing no: <b>HGK-40-8</b>		
Scale: 1:200	Sheets: 1 of 1	Rev no: <b>1</b>

Execution class: EXC 2						
1	25.02.2019	Snitt		ML	VU	
Rev no	Rev date	Reason for issue		Prepared by	Checked by	