

Arkic AS NPA

SIVILARKITEKT IVAR CLAUSEN MNAL
 Postboks 151 - 4251 Kopervik
 ☎ 52 85 11 77 - Teletax 52 85 33 70

Hovedgaten eiendom
 TANNLEGEKONTOR ETC.


GNR/BNR 58/140,142

Kjeller m. verksted

01



ÅKRA RØR
 KOPERVIK
 ODD M. OLSEN
 Postboks 208, 4251 KOPERVIK
 Telefon 52 85 22 00 - Telefax 52 85 32 14

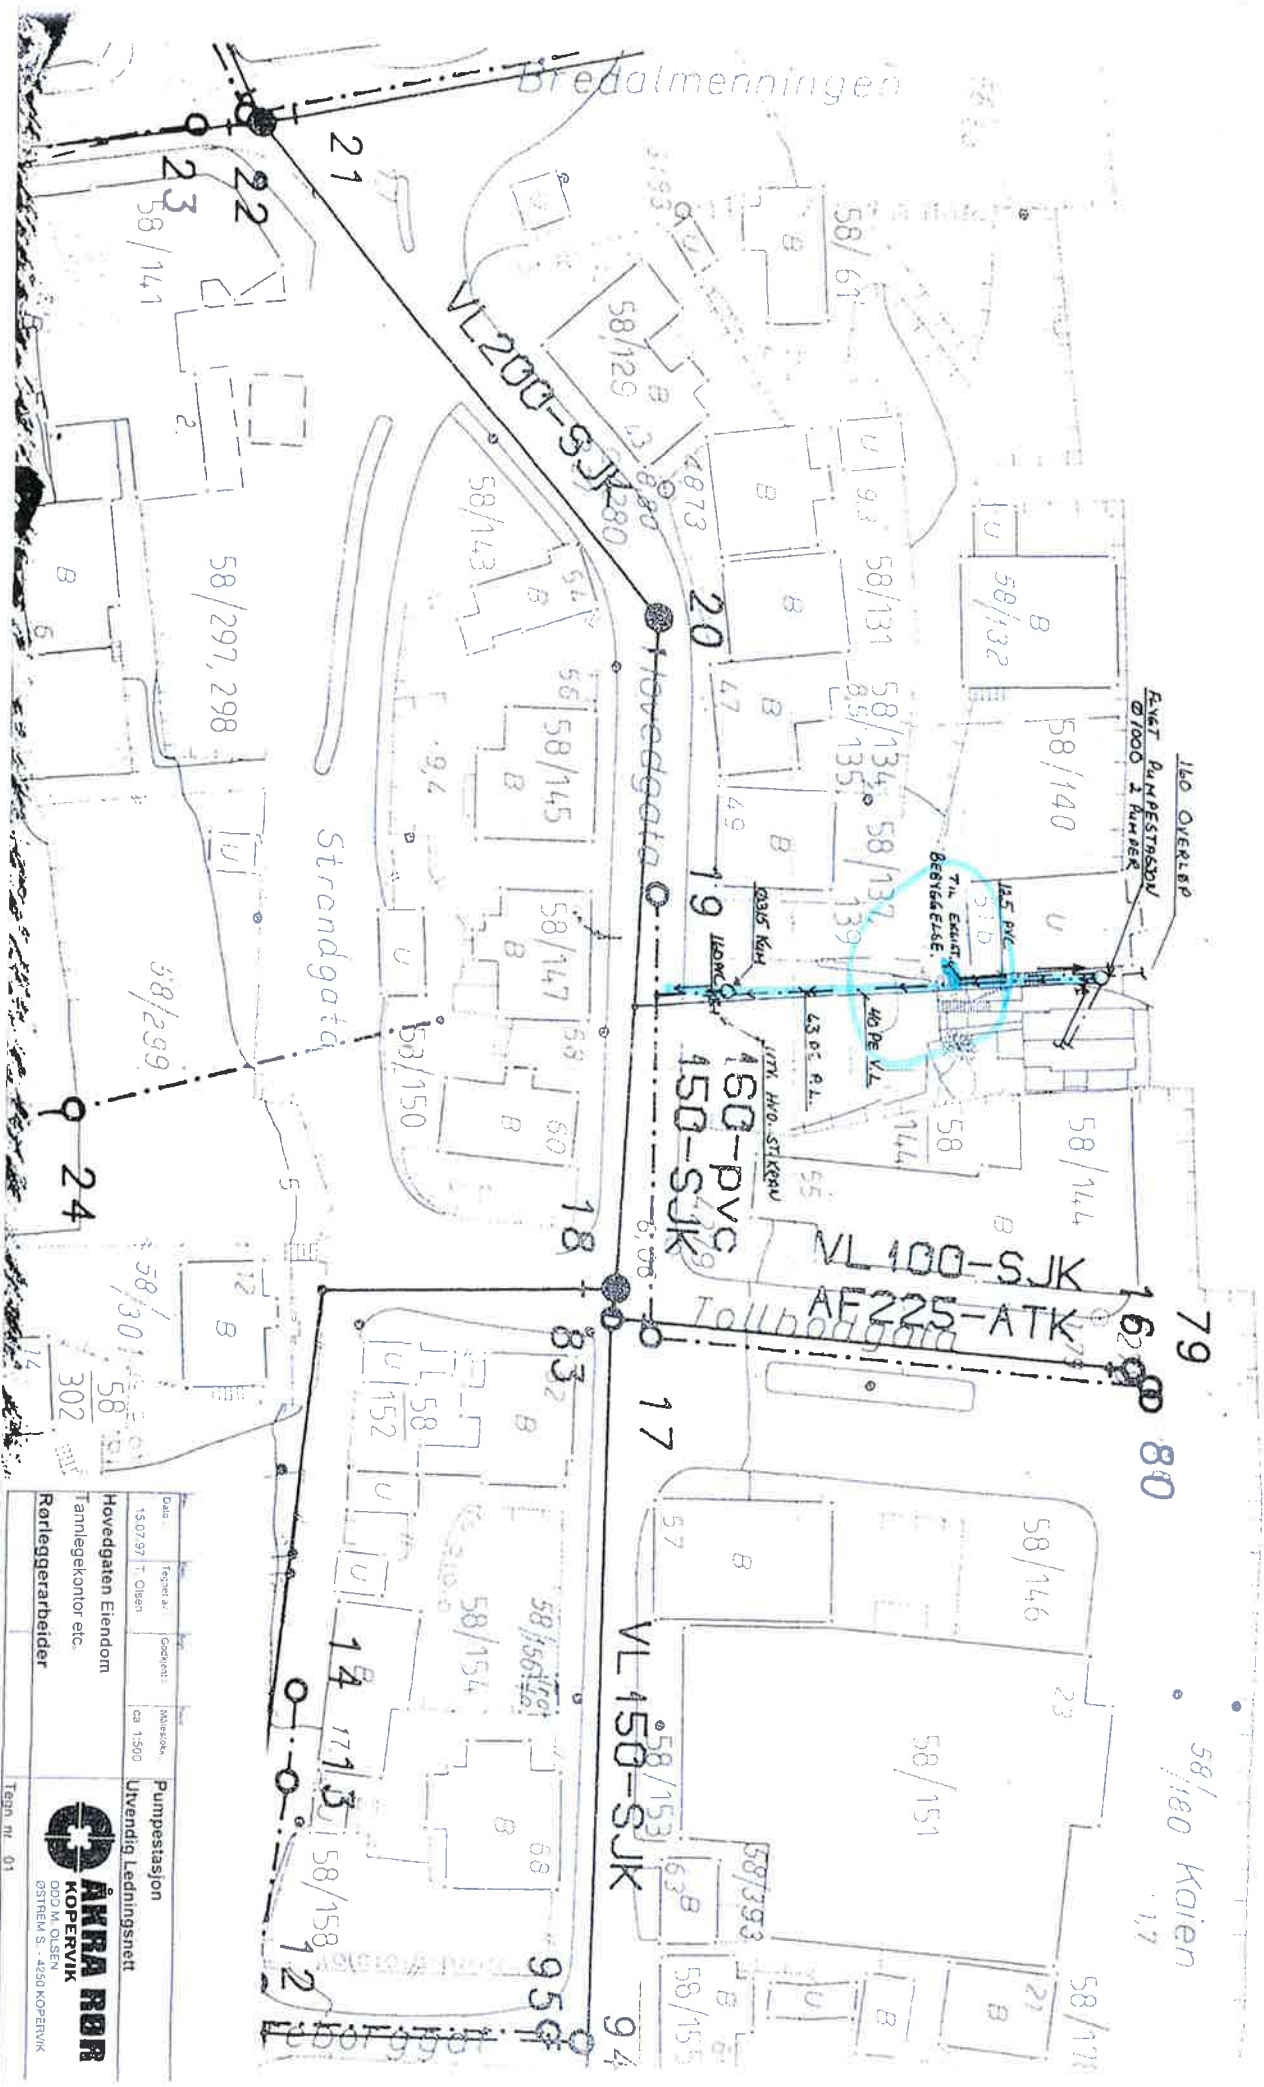

Hovedgaten Elendom				Tannlegeskontor etc.					
Rørleggerarbeider									
				Tegn nr. 01					