
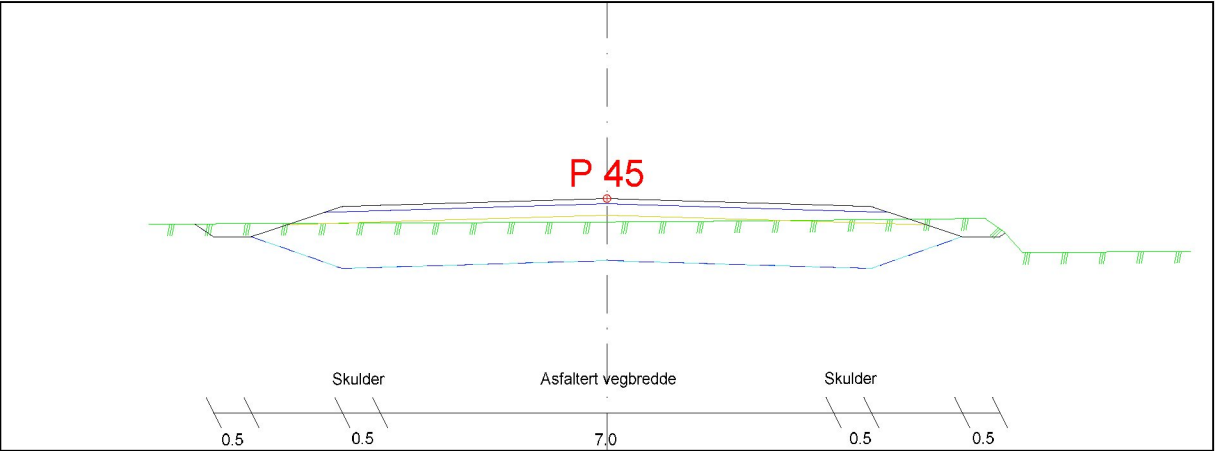


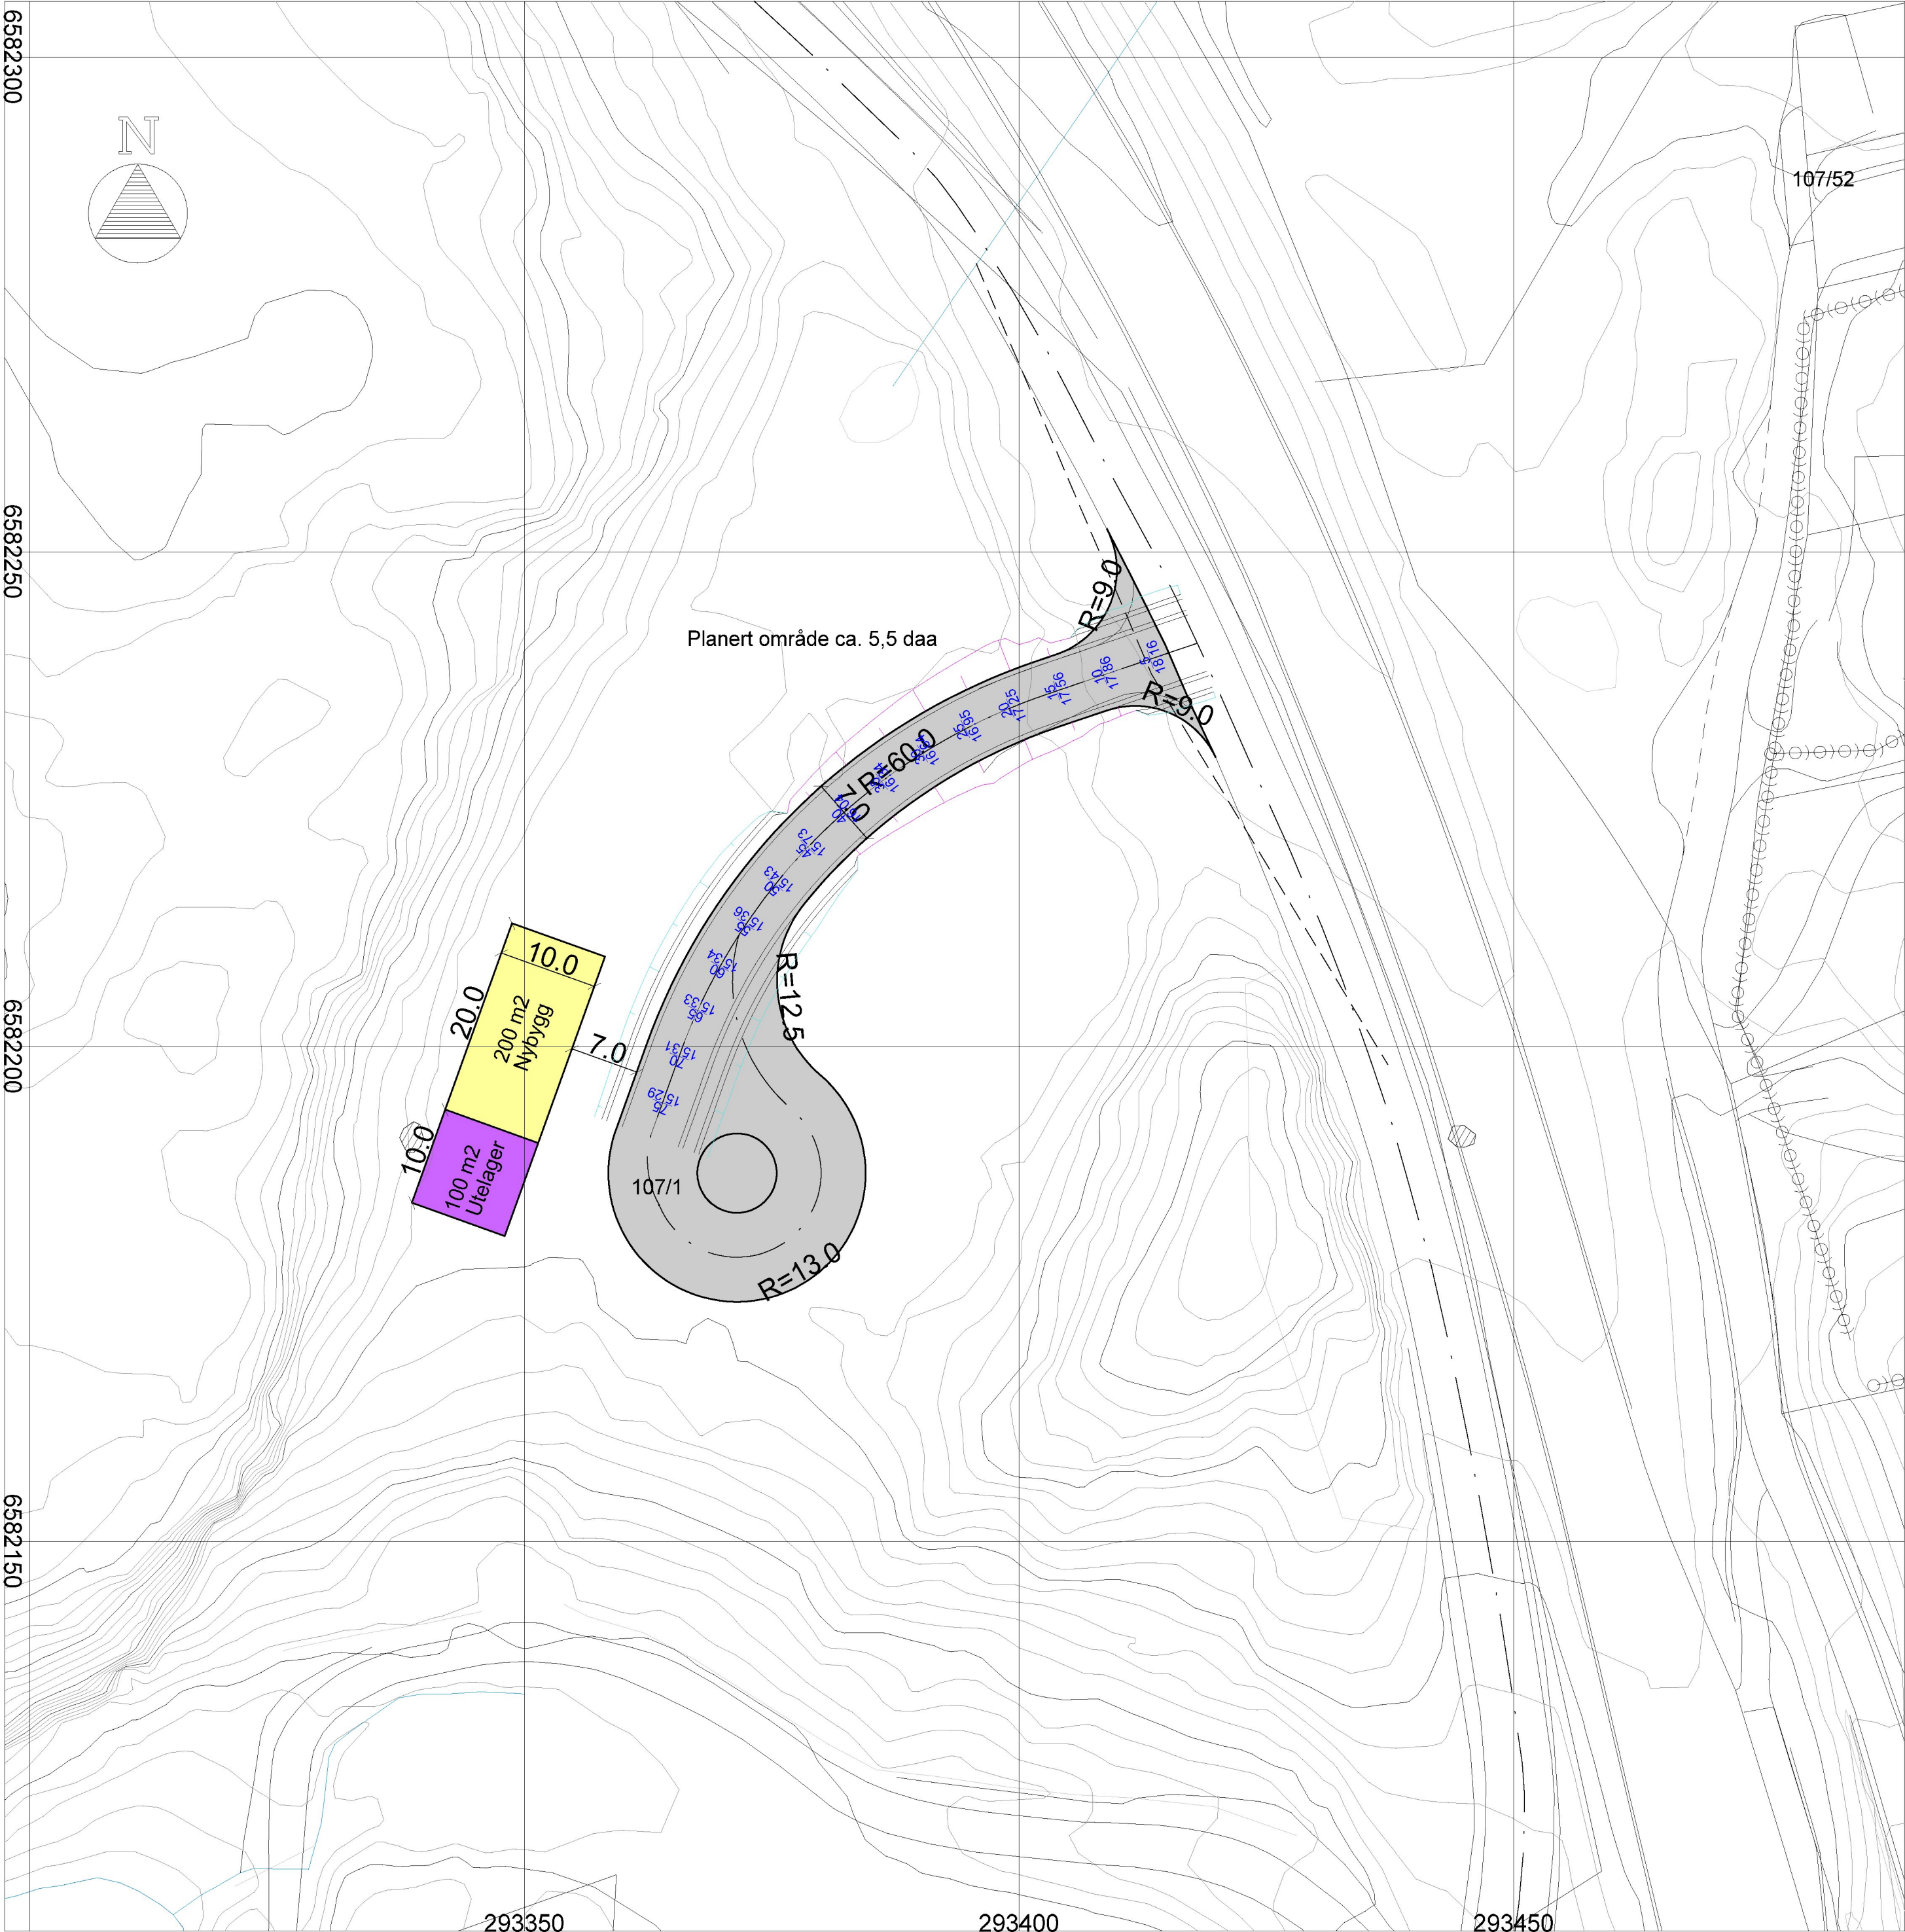

Forslag til normalprofil

		REV.	ANT.	REVIDERING GJELDER		SIGN.	DATO
		Mulighetsstudie, lagerområde					
TEGNET	KJS						
KONTR.							
MÅL	1 : 500 A2						
DATO	28.08.2017	SAK NR.		TEGN.NR.		REV.	
				902			