


The drawing shall not be copied or be giving
third party without Hallgruppen's consent

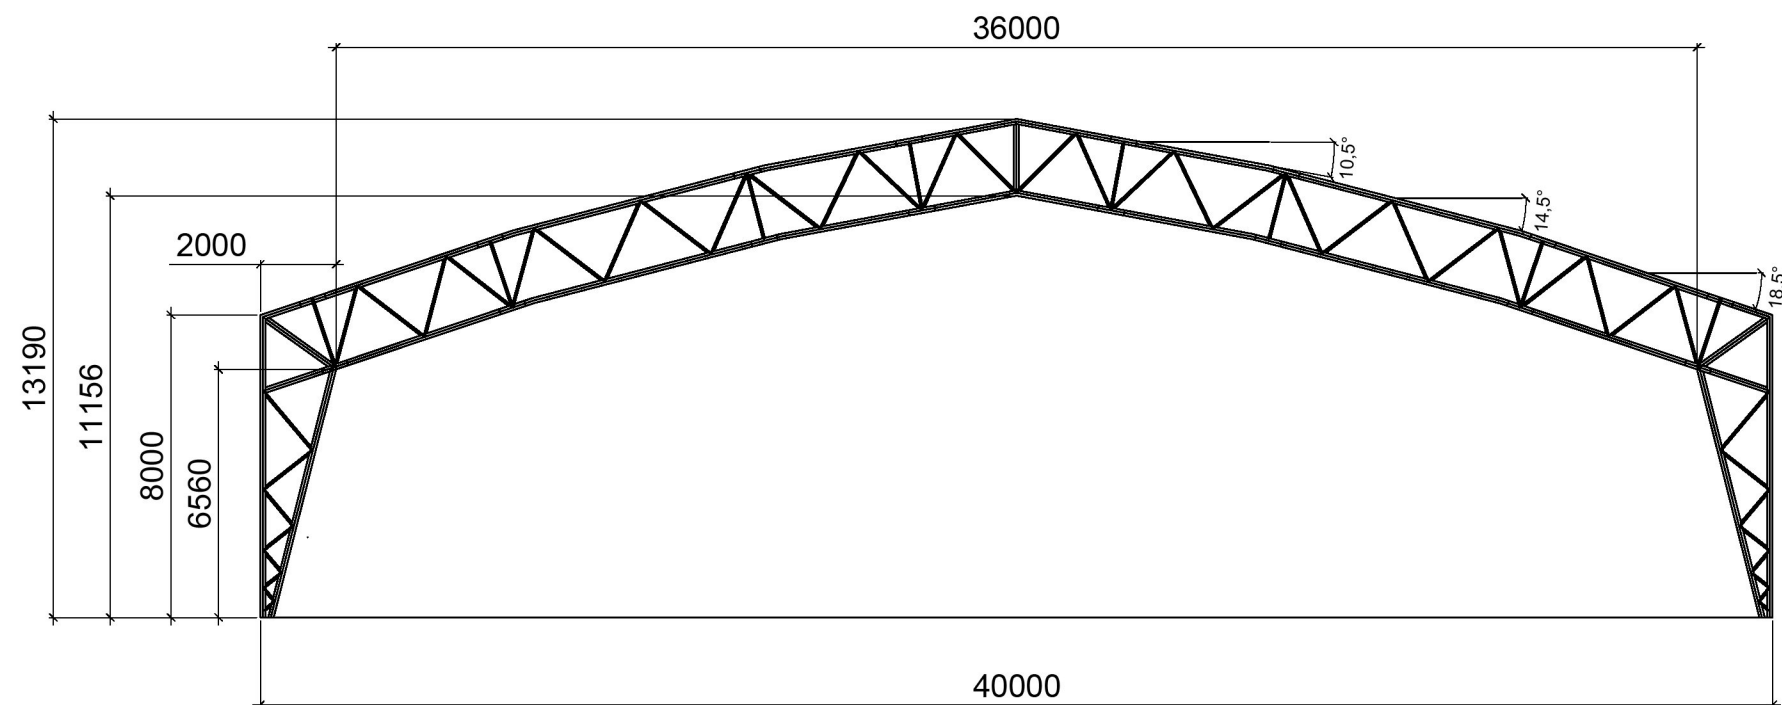


Notes:

Structural calculations:

Total weight:

Replaces:

Replaced by:

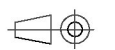

Drawing no:

HGK-40-8

Scale:
1:200

Sheets:
1 of 1

Rev no:
1

Execution class: EXC 2

1	25.02.2019	Snitt	ML	VU
Rev no	Rev date	Reason for issue	Prepared by	Checked by



Title:
HALLGRUPPEN, Steel
Hall Type K - 40/8m
Snitt