

GRUNNPLAN

975

(600) (140) 235

1340

1120

190

220

460

280

235

GRUNNPLAN

SJO BOD/NAUST (SOM FOR)

UTV. BOD

UTV. BOD

UTV. BOD





LOFTS PLAN 975

740 235

EI 30

TV.

SOV.

Bed


SOV

LOFT STAIR

SOV

SOV

120

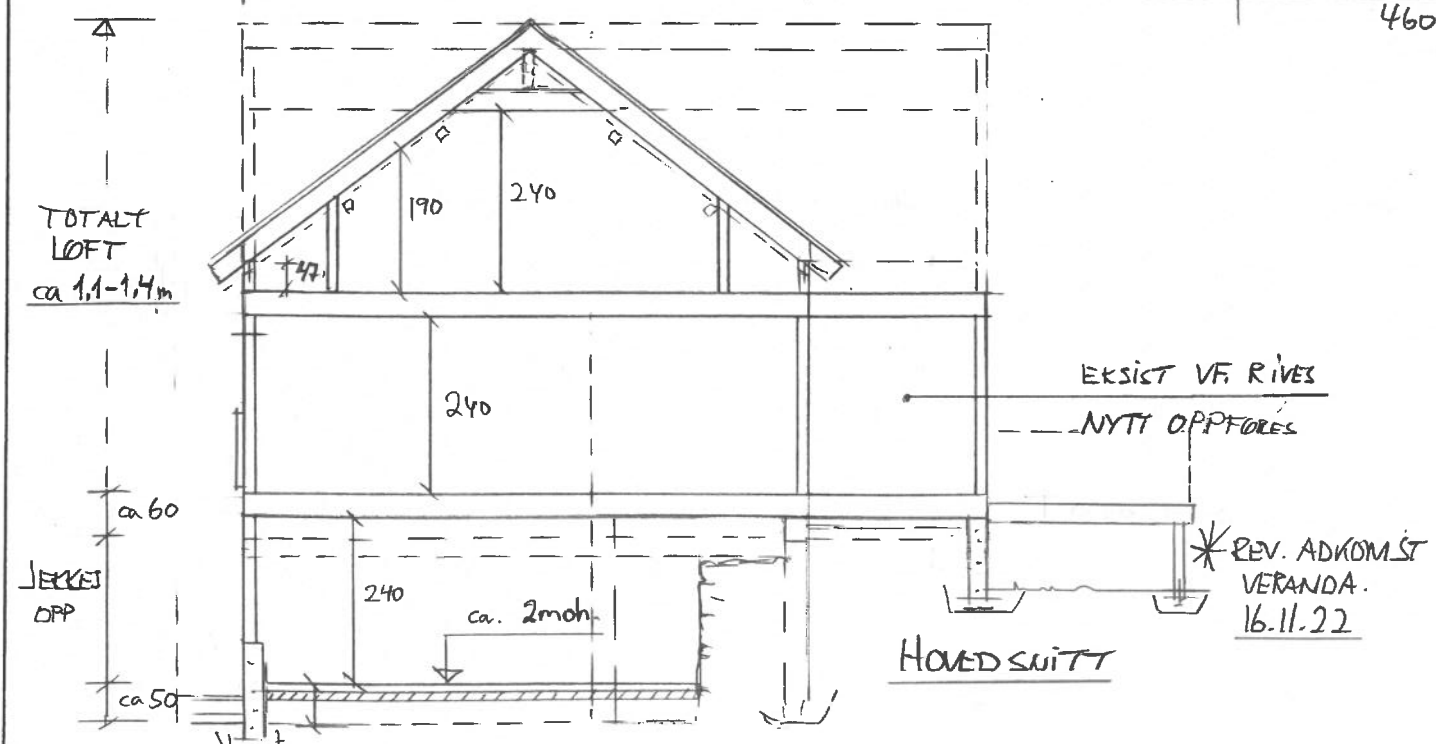

Sjøbod/naust del $62m^2$ BR4.

TROND THORSEN		REHAB./TILBYGG  I.K. Gabrielsen TEKNISK TEGNING & MONTERING Tlf. 472 64 572
SALVØYK. 145 4276 VEAVÅGØY		
Tegn. nr. 1	PLAN / SNITT	

FASADE SØR



FASADE ØST



FASADE NORD



FASADE VEST



REV. 16.11.22 - ADKOMST VERANDA / TERRASSE NORD

REV. 08.05.18 - ALTAN SØR UTGÅN

TR

Dato	Konst/Tegnet	Godkjent	Målestokk	Gnr:
16.01.18	TR		1:100	1
TROND THORSEN				Bnr: 7
SALVØY. 145 4276 LEIVÅGEN				REHAB. / TILBYGG
Tegn. nr. 2		FASADER		I.K. Gabrielsen
				TEKNISK TEGNING & MONTERING
				TF. 472 64 572